

SUNDANCE RETROFIT

87 STREET & 99 AVE EDMONTON, AB T5H 4B4

INDEX

- A0.1 TITLE PAGE
- A1.1 FULL EXISTING SITE PLAN
- A1.2 SITE PLAN W/ ROOFS
- A2.1 BLOCK A ELEVATIONS
- A3.1 BLOCK B ELEVATIONS
- A3.2 BLOCK B ELEVATIONS
- A4.1 BLOCK C ELEVATIONS
- A5.1 BLOCK D ELEVATIONS
- A6.1 BLOCK E ELEVATIONS
- A6.2 BLOCK E ELEVATIONS
- A7.1 BLOCK G ELEVATIONS
- A8.1 BLOCK H ELEVATIONS
- A8.2 BLOCK H ELEVATIONS
- A9.1 BLOCK I ELEVATIONS
- A9.2 BLOCK I ELEVATIONS
- A10.1 BLOCK J ELEVATIONS
- A10.2 BLOCK J ELEVATIONS
- A11.1 BLOCK K ELEVATIONS
- A12.1 BLOCK L ELEVATIONS
- A13.1 BLOCK M ELEVATIONS
- A13.2 BLOCK M ELEVATIONS
- A14.1 BLOCK N ELEVATIONS
- A15.1 BLOCK O ELEVATIONS
- A16.1 BLOCK A TRUSSES
- A17.1 BLOCK B TRUSSES
- A18.1 BLOCK C TRUSSES
- A19.1 BLOCK D TRUSSES
- A20.1 BLOCK E TRUSSES
- A21.1 BLOCK G TRUSSES
- A22.1 BLOCK H TRUSSES
- A23.1 BLOCK I TRUSSES
- A24.1 BLOCK J TRUSSES
- A25.1 BLOCK K TRUSSES
- A26.1 BLOCK L TRUSSES
- A27.1 BLOCK M TRUSSES
- A28.1 BLOCK N TRUSSES
- A29.1 BLOCK O TRUSSES
- A30.1 PANEL ATTACHMENT DETAILS
- A30.2 MISC. STRUCTURAL DETAILS
- A30.3 BUILDING ENVELOPE

- A31.1 PANEL LABEL KEY
- A31.2 PANEL UB
- A31.3 PANEL UF
- A31.4 PANEL LF
- A31.5 PANEL LR
- A31.6 PANEL UR
- A31.7 PANEL LB
- A31.8 PANEL LB BOX BAY
- A31.9 PANEL LF WINDOW DETAILS

ORIGINAL UNIT DRAWINGS AND SECTIONS ATTACHED



LEGAL DESCRIPTION

LOT 3, PLAN 4047 ET
LOT 1, PLAN 3662 ET
LOT C, D, E 1261 ET

Butterwick DESIGN,
PLAN,
BUILD.

5628-82 Avenue
Edmonton, Alberta
Tel: (780) 434-3559
Canmore: (403) 678-8160
www.butterwick.ca

SUNDANCE RETROFIT

Sundance Housing
CO-OP

Document Date:
June 18, 2020

Document Phase:
Development permit

rev.	date	remark
1	02/11/18	Permit Site Plan

TITLE PAGE

A0.1

SUNDANCE RETROFIT

Sundance Housing
CO-OP


Document Date:
June 18, 2020


Document Phase:
Development permit

rev.	date	remark
1	02/11/18	Permit Site Plan

RETROFIT
SITE PLAN

A1.1

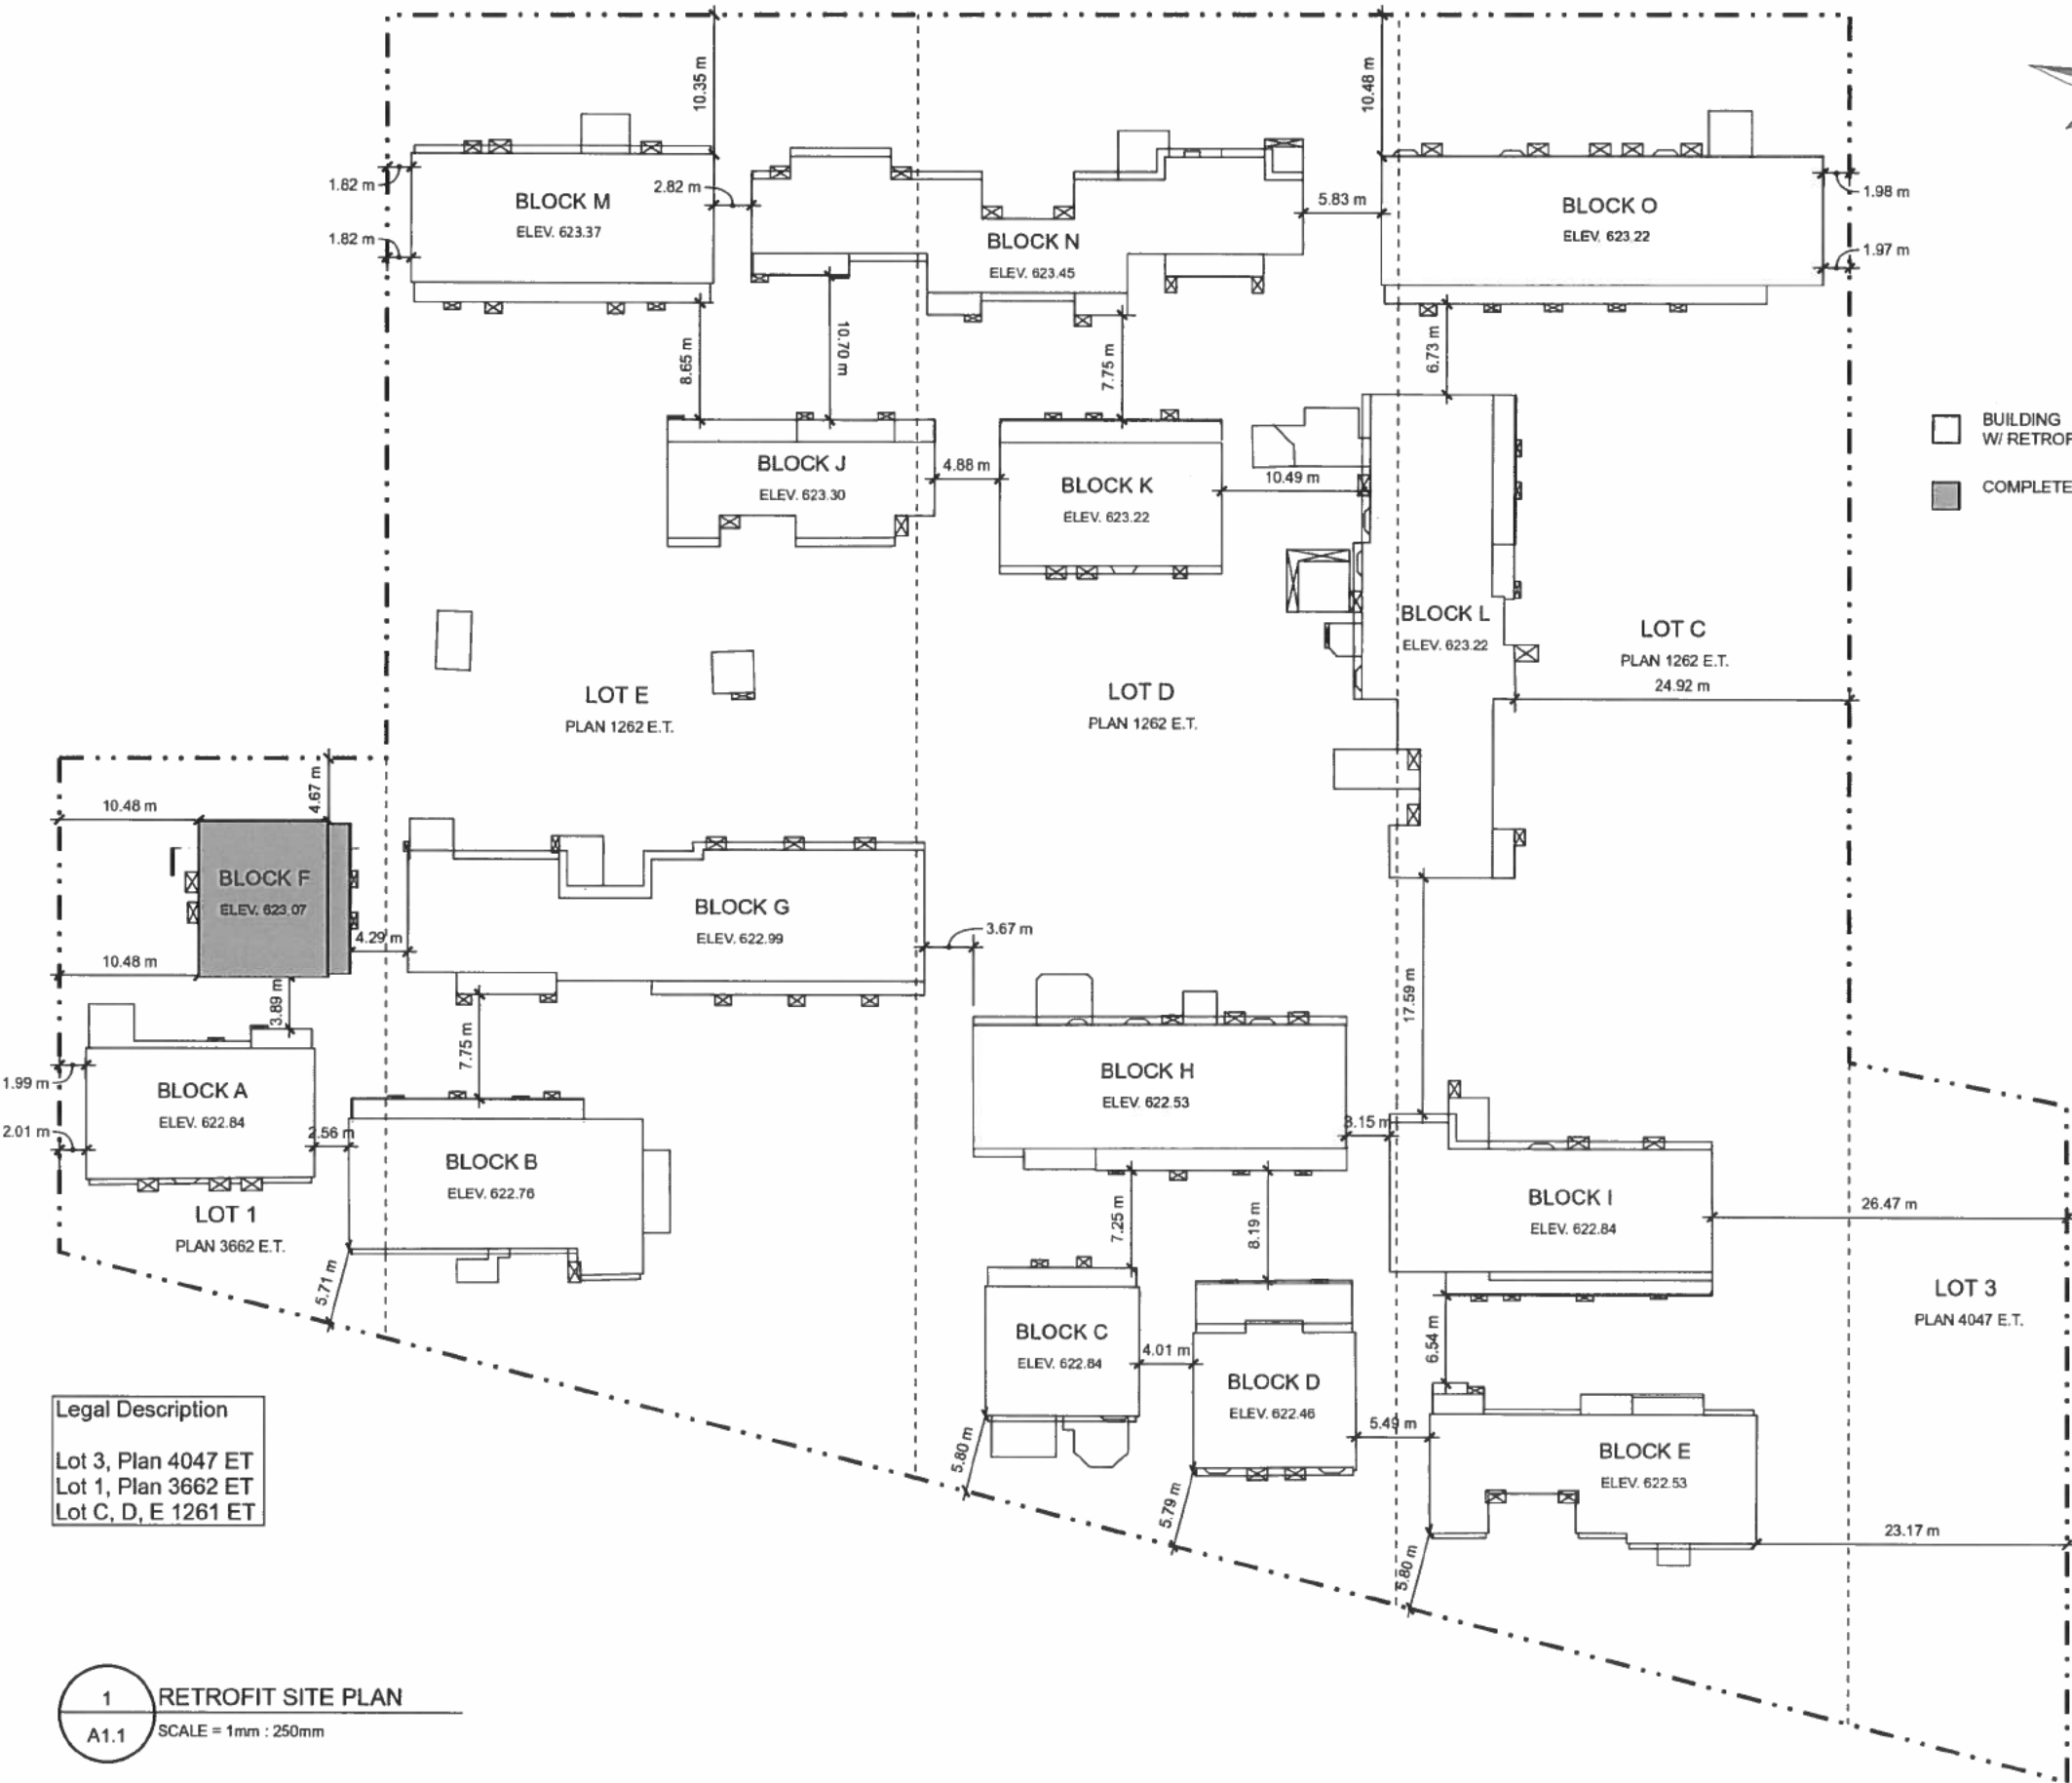

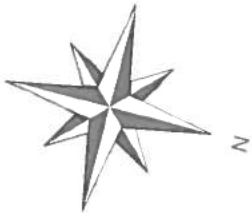

SUNDANCE RETROFIT

Sundance Housing
CO-OP


Document Date:
June 18, 2020

Document Phase:
Development permit

rev.	date	remark
1	02/11/18	Permit Site Plan

RETROFIT
SITE PLAN

A1.2

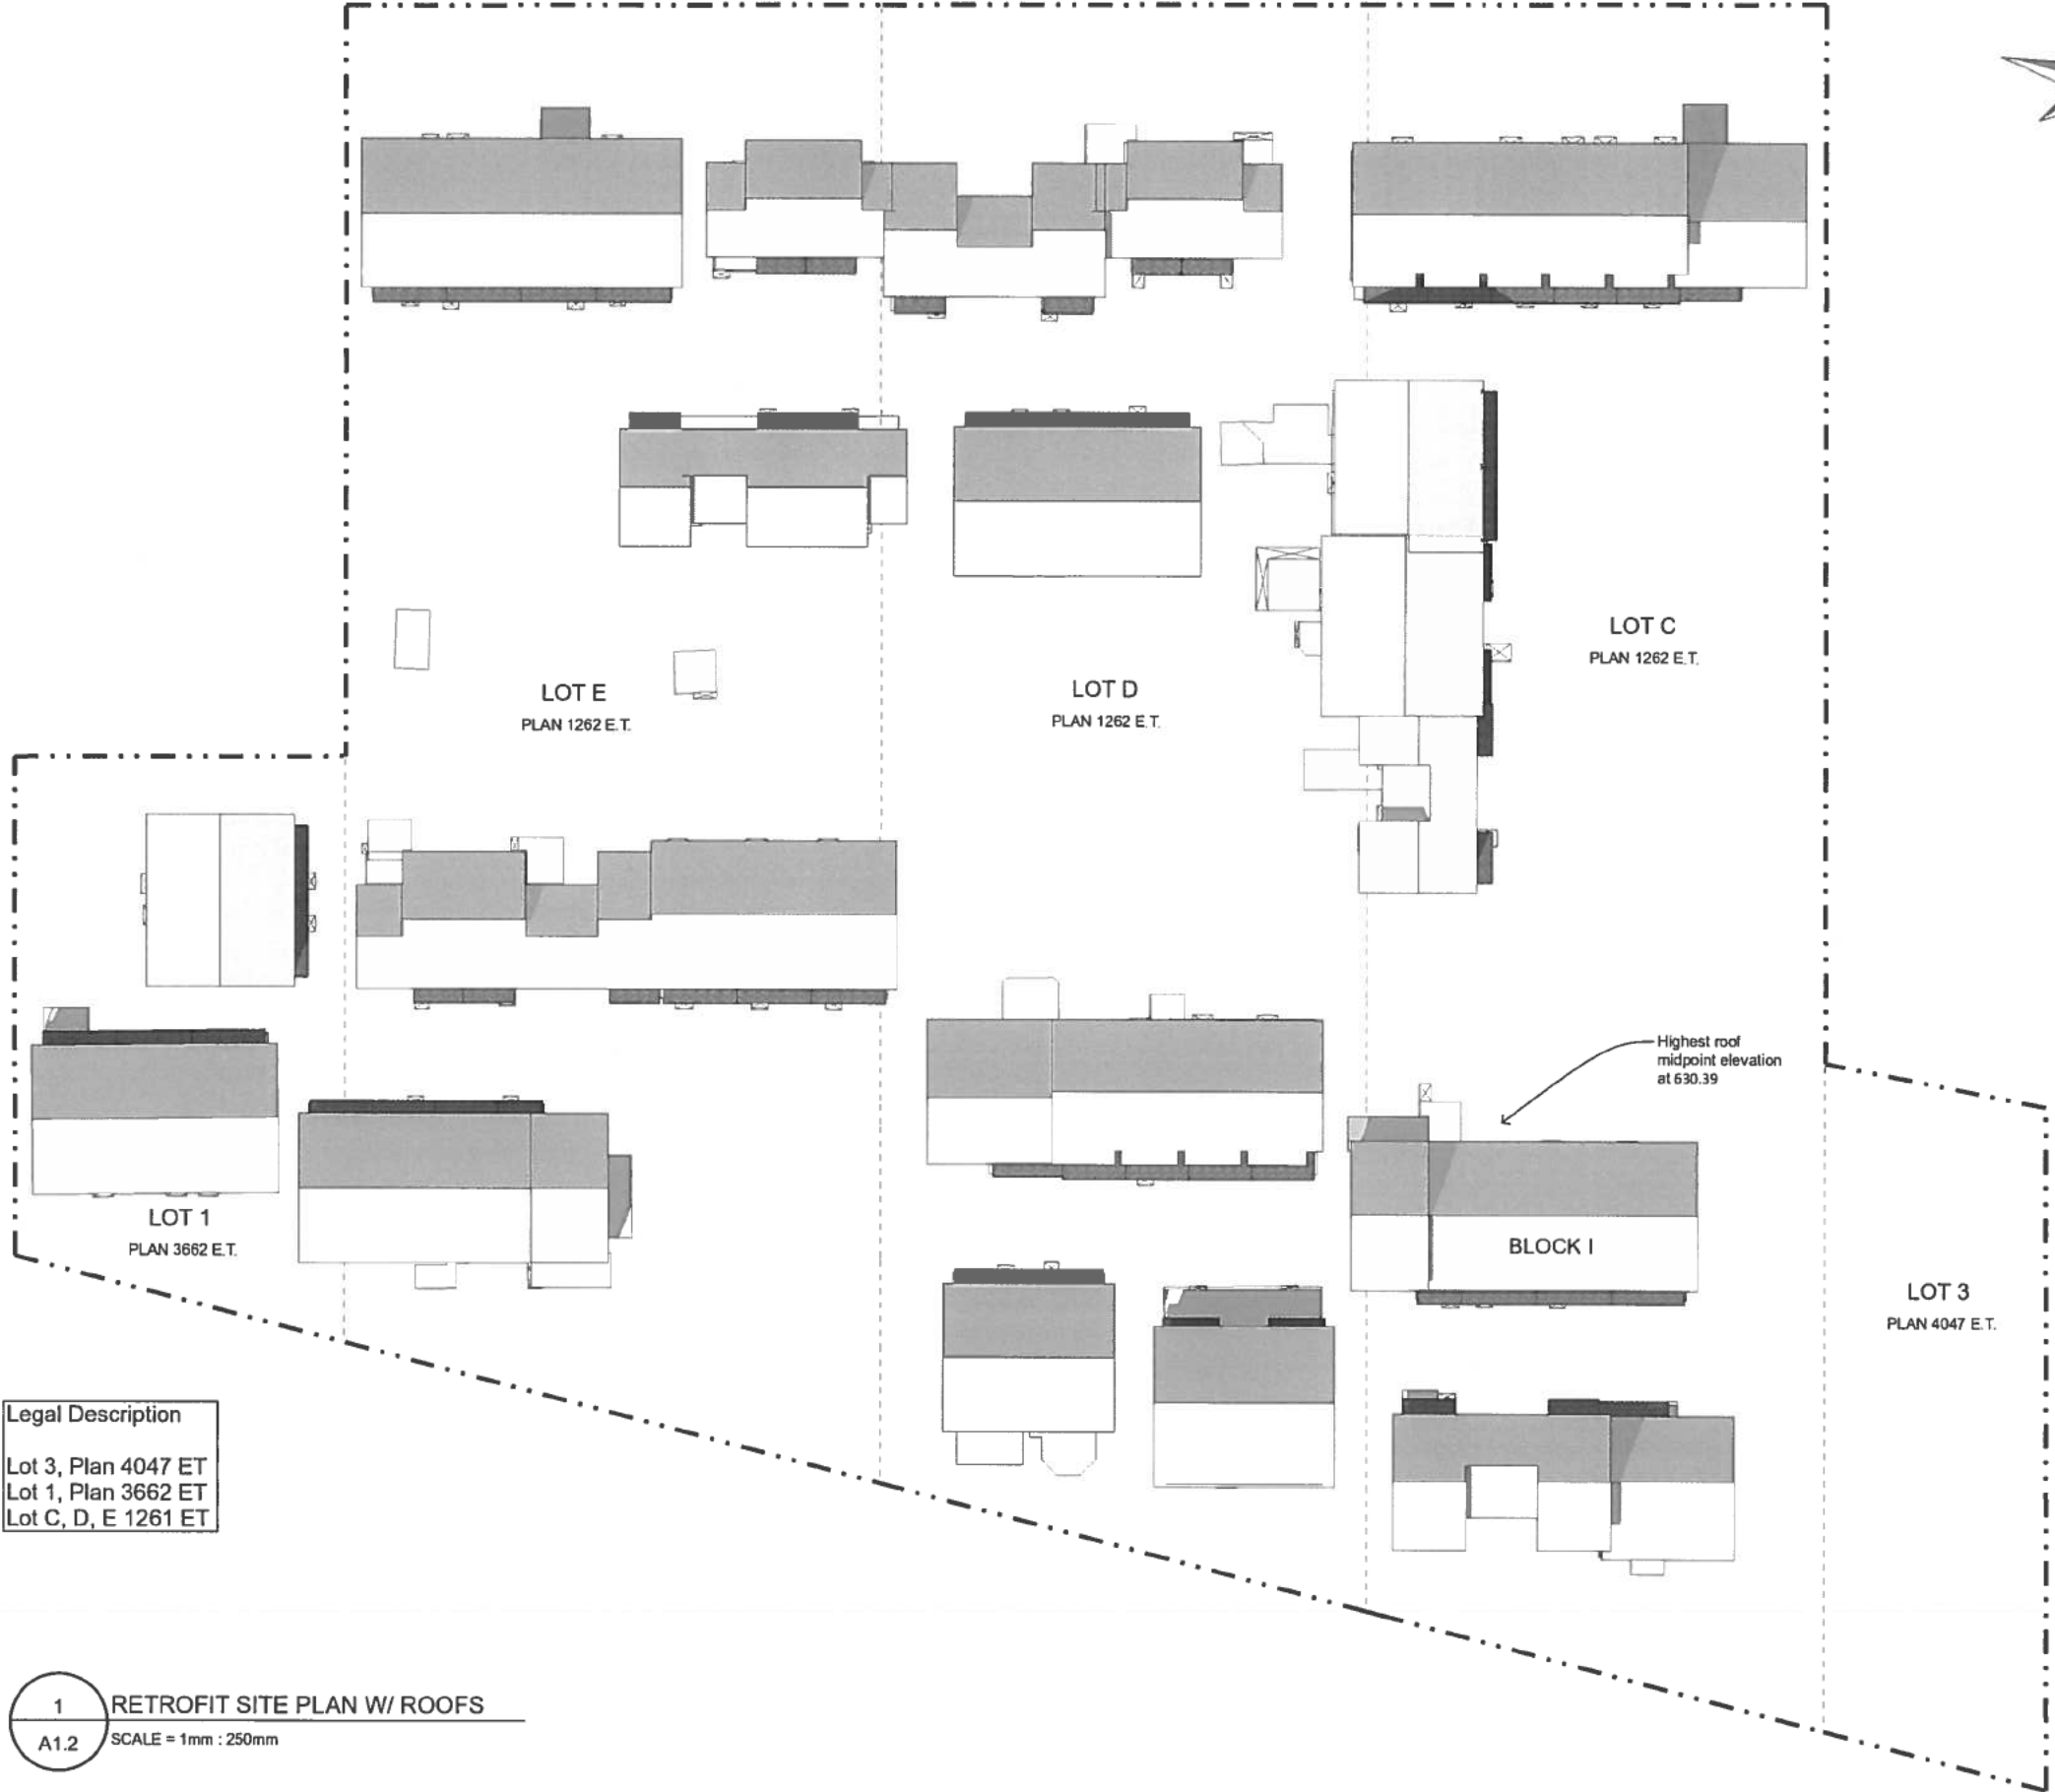

SUNDANCE RETROFIT

Sundance Housing
CO-OP


Document Date:
June 18, 2020

Document Phase:
Development permit

rev.	date	remark
1	02/11/18	Permit Site Plan

BLOCK A
ELEVATIONS

A2.1

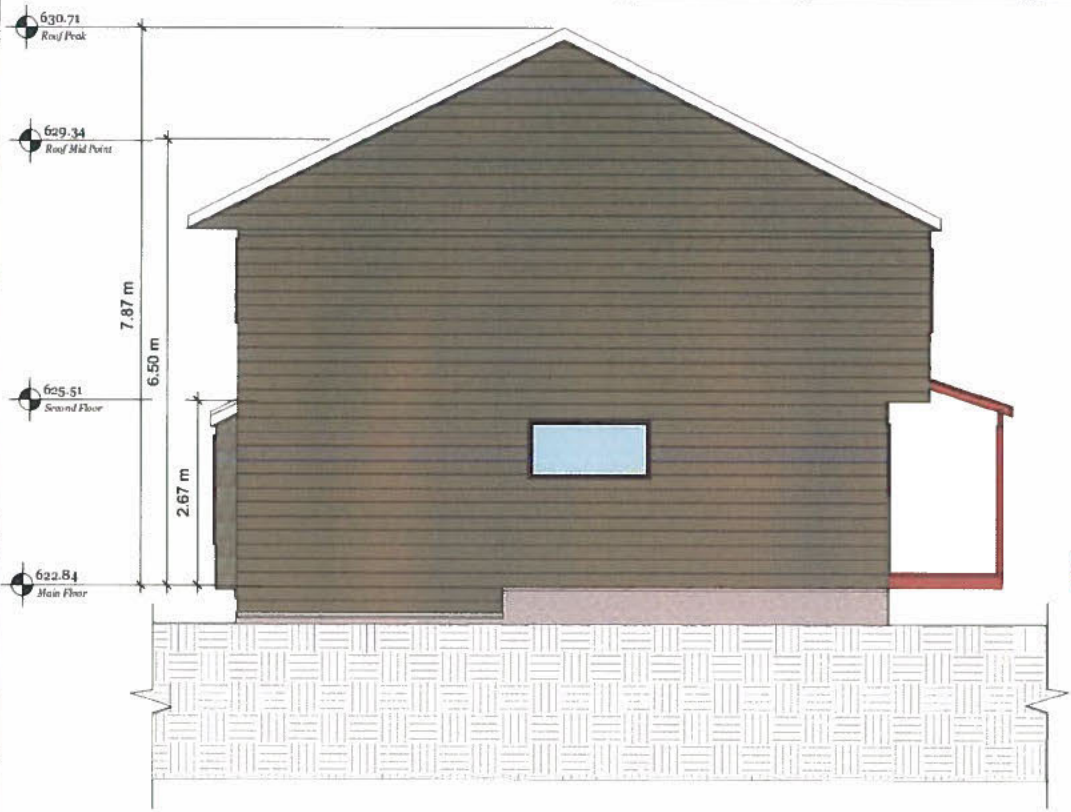


1 North Elevation
A2.1 Scale = 1mm : 50mm



2 East Elevation
A2.1 Scale = 1mm : 50mm

ALL WINDOWS SAME SIZE AS EXISTING UNLESS NOTED

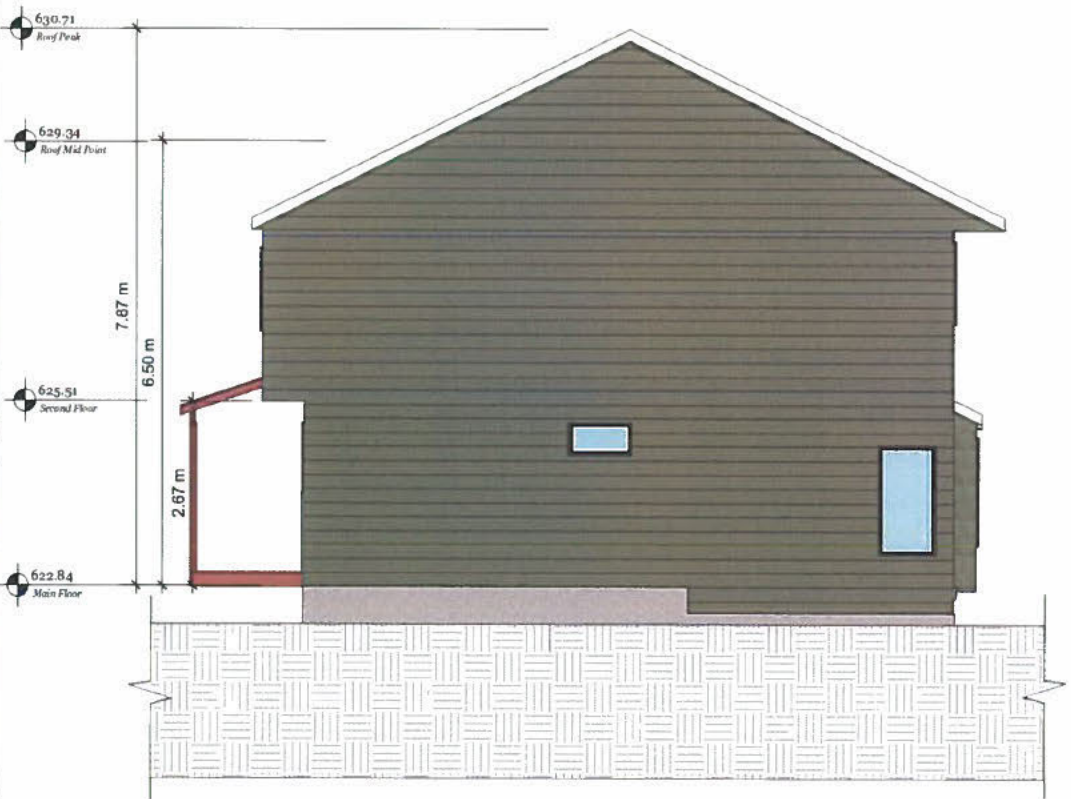

3 South Elevation
A2.1 Scale = 1mm : 50mm



4 West Elevation
A2.1 Scale = 1mm : 50mm

SUNDANCE RETROFIT

Sundance Housing
CO-OP

Document Date:
June 18, 2020

Document Phase:
Development permit

rev.	date	remark
1	02/11/18	Permit Site Plan


BLOCK B
ELEVATIONS

A3.1



1 East Elevation
A3.1 Scale = 1mm : 50mm

ALL WINDOWS SAME SIZE AS EXISTING UNLESS NOTED

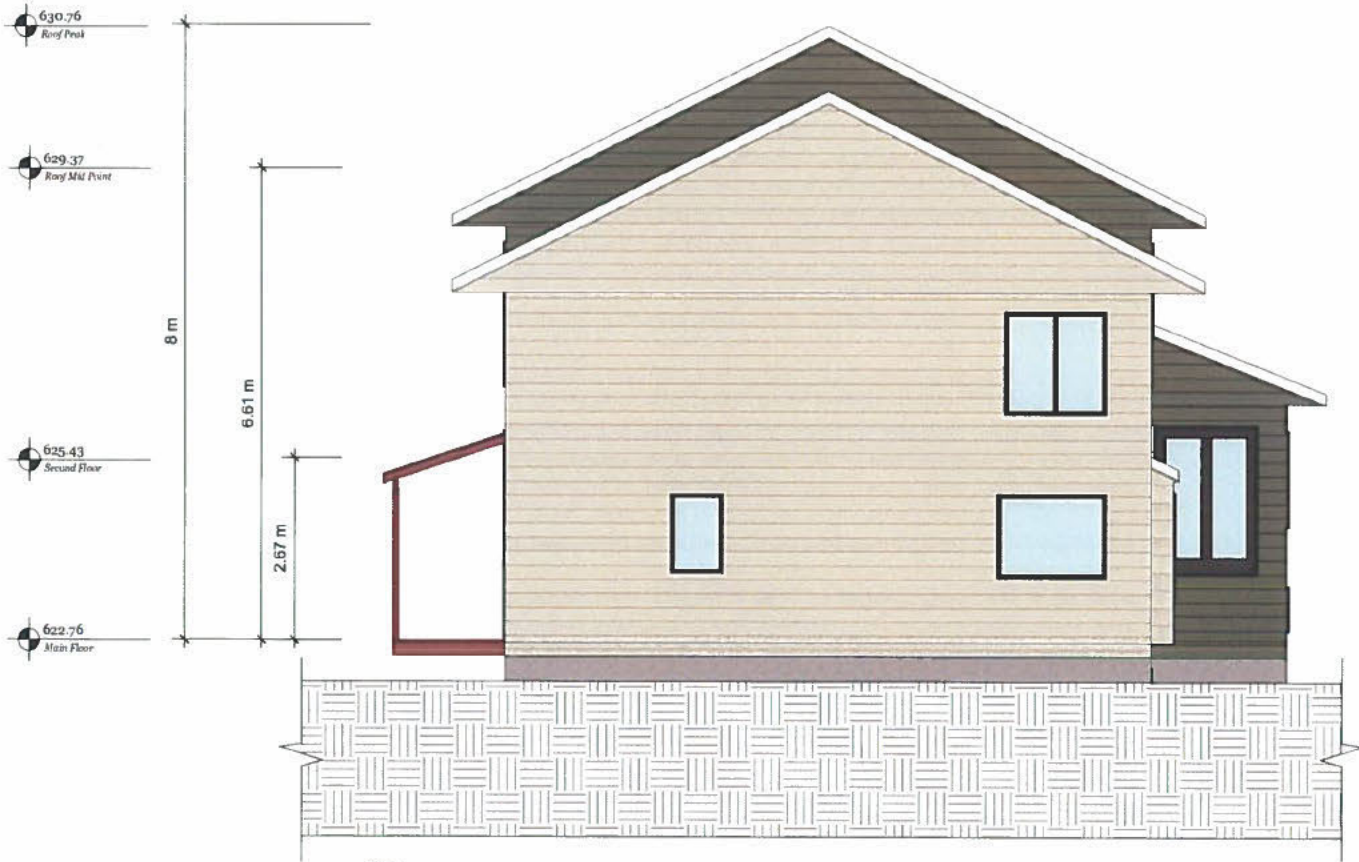

2 South Elevation
A3.1 Scale = 1mm : 50mm

SUNDANCE RETROFIT

Sundance Housing
CO-OP

Document Date:
June 18, 2020

Document Phase:
Development permit

rev.	date	remark
1	02/11/18	Permit Site Plan


BLOCK B
ELEVATIONS

A3.2



1 West Elevation
A3.2 Scale = 1mm : 50mm

ALL WINDOWS SAME SIZE AS EXISTING UNLESS NOTED

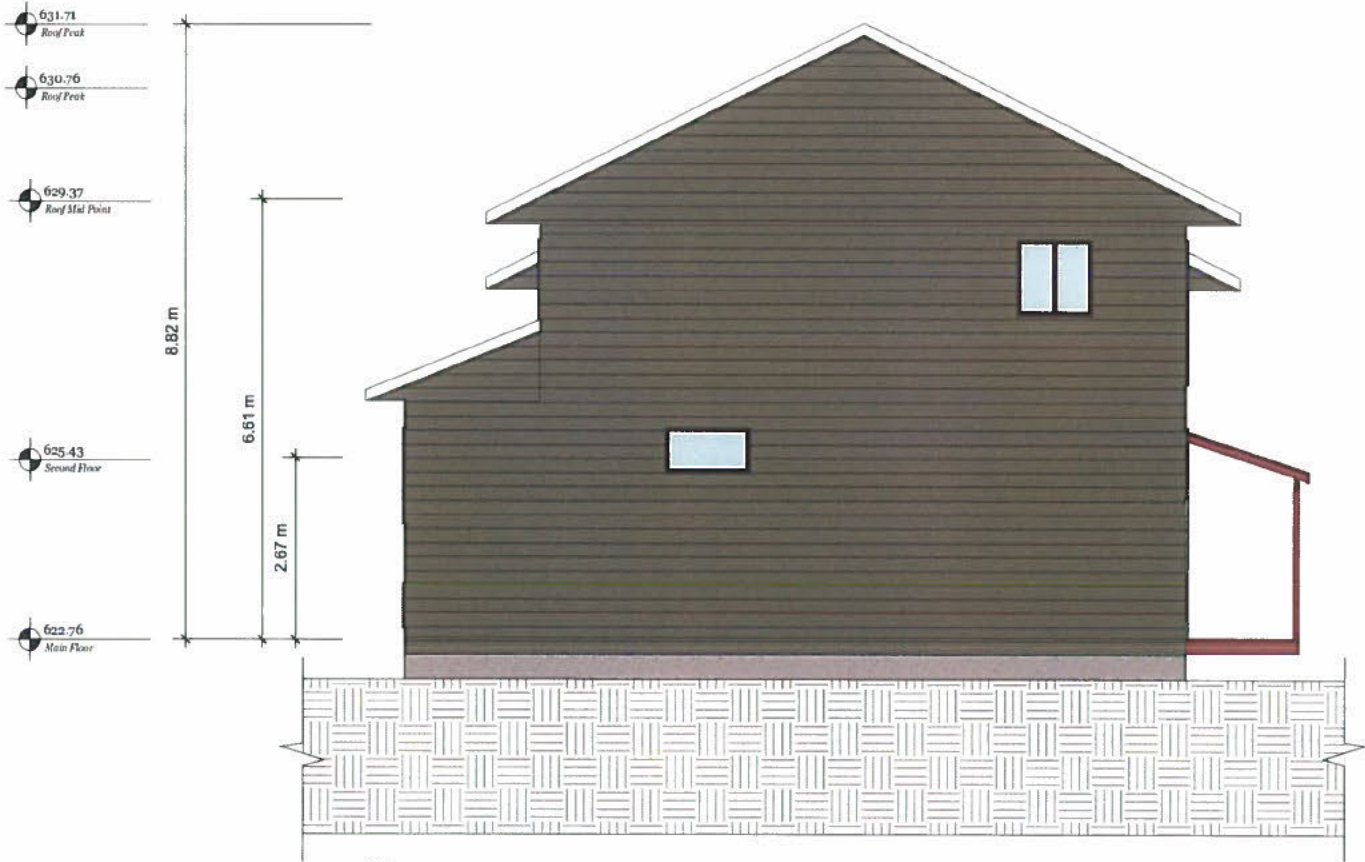

2 North Elevation
A3.2 Scale = 1mm : 50mm

SUNDANCE RETROFIT

Sundance Housing
CO-OP

Document Date:
June 18, 2020

Document Phase:
Development permit

rev.	date	remark
1	02/11/18	Permit Site Plan

BLOCK C
ELEVATIONS

A4.1



1 North Elevation
A4.1 Scale = 1mm : 50mm



2 East Elevation
A4.1 Scale = 1mm : 50mm

ALL WINDOWS SAME SIZE AS EXISTING UNLESS NOTED



3 South Elevation
A4.1 Scale = 1mm : 50mm



4 West Elevation
A4.1 Scale = 1mm : 50mm

SUNDANCE RETROFIT

Sundance Housing
CO-OP


Document Date:
June 18, 2020

Document Phase:
Development permit

rev.	date	remark
1	02/11/18	Permit Site Plan

BLOCK D
ELEVATIONS

A5.1

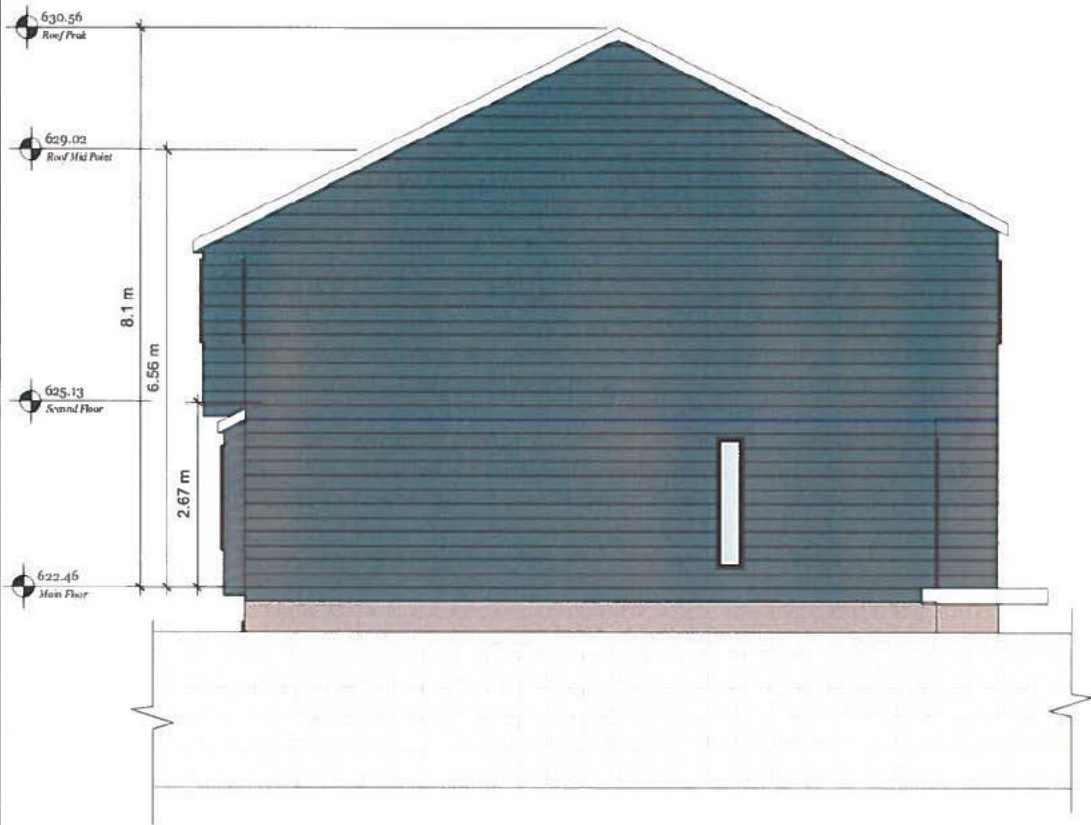


1 North Elevation
A5.1 Scale = 1mm : 50mm



2 East Elevation
A5.1 Scale = 1mm : 50mm

ALL WINDOWS SAME SIZE AS EXISTING UNLESS NOTED

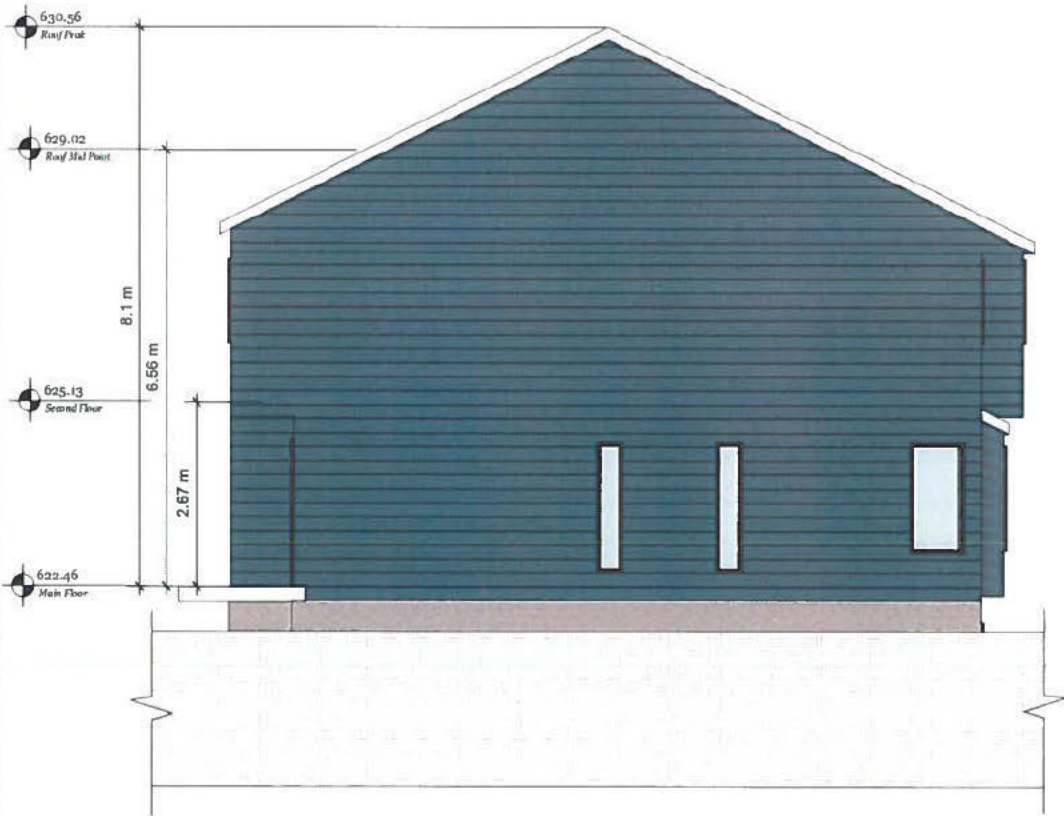

3 South Elevation
A5.1 Scale = 1mm : 50mm



4 West Elevation
A5.1 Scale = 1mm : 50mm

SUNDANCE RETROFIT

Sundance Housing
CO-OP

Document Date:
June 18, 2020

Document Phase:
Development permit

rev.	date	remark
1	02/11/18	Permit Site Plan


BLOCK E
ELEVATIONS

A6.1



1 East Elevation
A6.1 Scale = 1mm : 50mm

ALL WINDOWS SAME SIZE AS EXISTING UNLESS NOTED

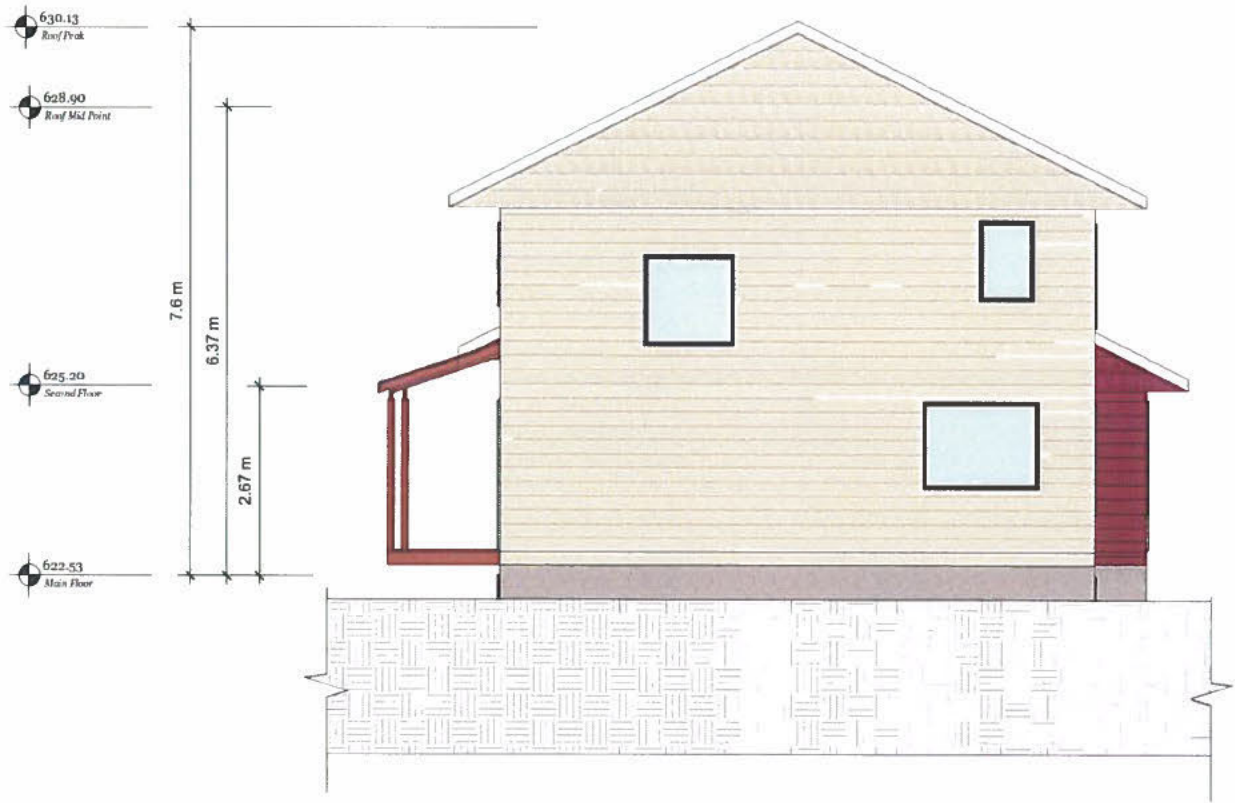

2 South Elevation
A6.1 Scale = 1mm : 50mm

SUNDANCE RETROFIT

Sundance Housing
CO-OP

Document Date:
June 18, 2020

Document Phase:
Development permit

rev.	date	remark
1	02/11/18	Permit Site Plan


BLOCK E
ELEVATIONS

A6.2



1 West Elevation
A6.2 Scale = 1mm : 50mm

ALL WINDOWS SAME SIZE AS EXISTING UNLESS NOTED

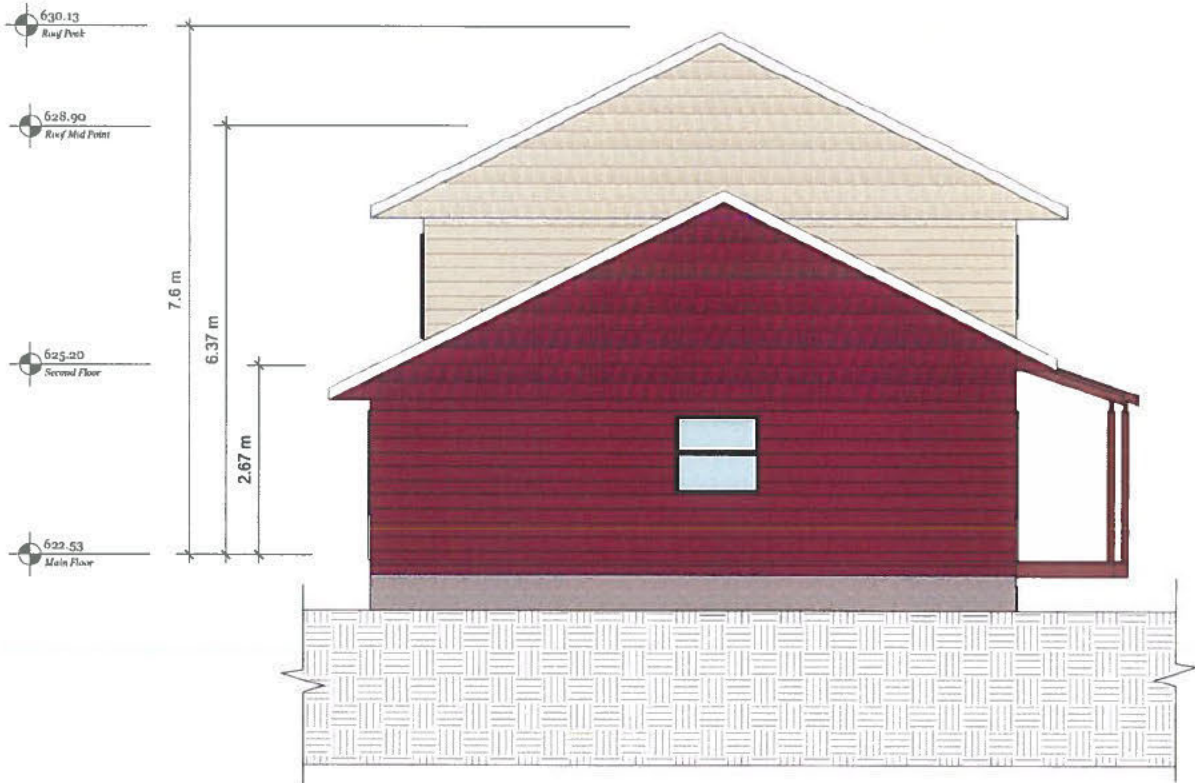

2 North Elevation
A6.2 Scale = 1mm : 50mm

SUNDANCE RETROFIT

Sundance Housing
CO-OP

Document Date:
June 18, 2020

Document Phase:
Development permit

rev.	date	remark
1	02/11/18	Permit Site Plan

BLOCK G
ELEVATIONS

A7.1




1 East Elevation
A7.1 Scale = 1mm : 100mm




2 West Elevation
A7.1 Scale = 1mm : 100mm

ALL WINDOWS SAME SIZE AS EXISTING UNLESS NOTED

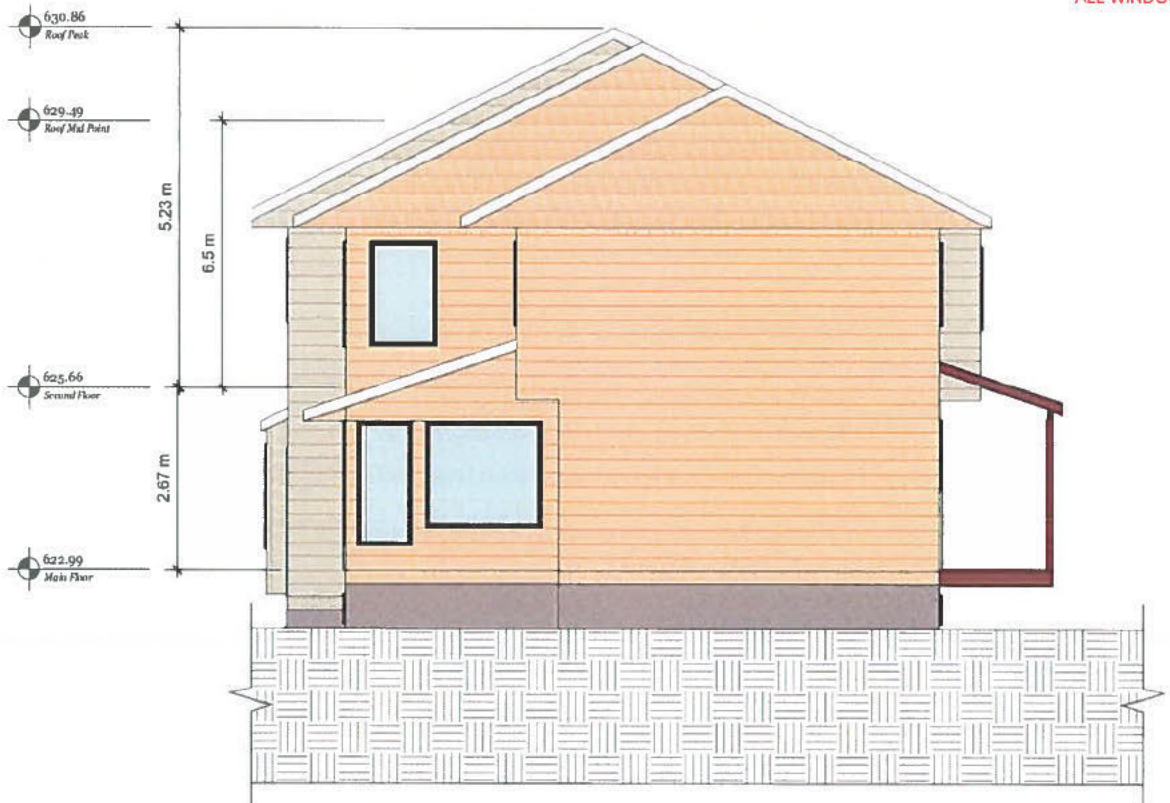

3 South Elevation
A7.1 Scale = 1mm : 50mm

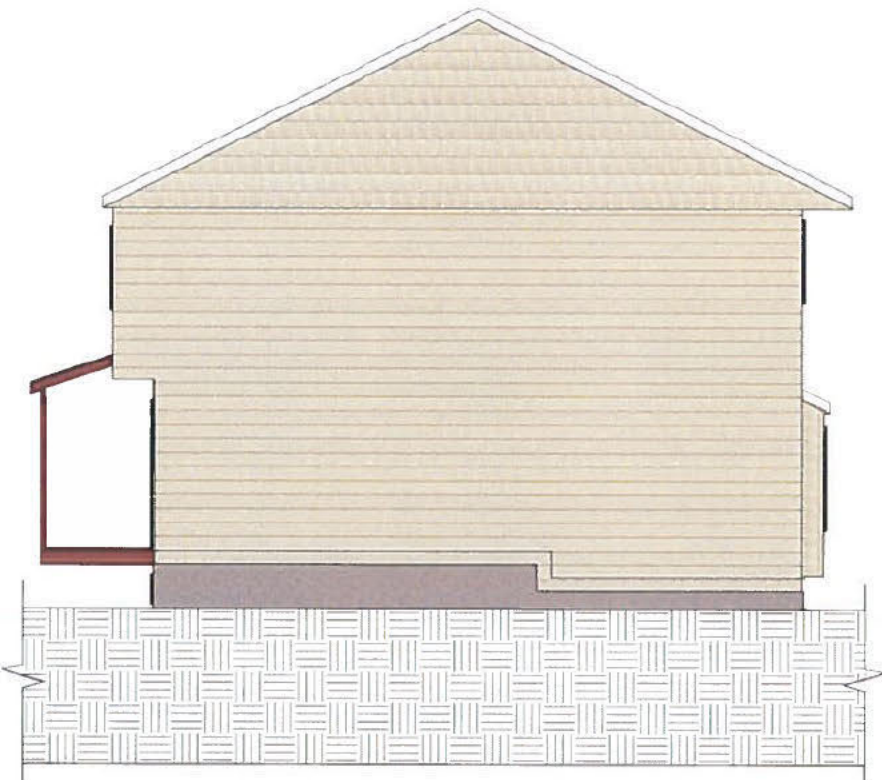

4 North Elevation
A7.1 Scale = 1mm : 50mm

SUNDANCE RETROFIT

Sundance Housing
CO-OP

Document Date:
June 18, 2020

Document Phase:
Development permit

rev.	date	remark
1	02/11/18	Permit Site Plan


BLOCK H
ELEVATIONS

A8.1



1 East Elevation
A8.1 Scale = 1mm : 50mm

ALL WINDOWS SAME SIZE AS EXISTING UNLESS NOTED

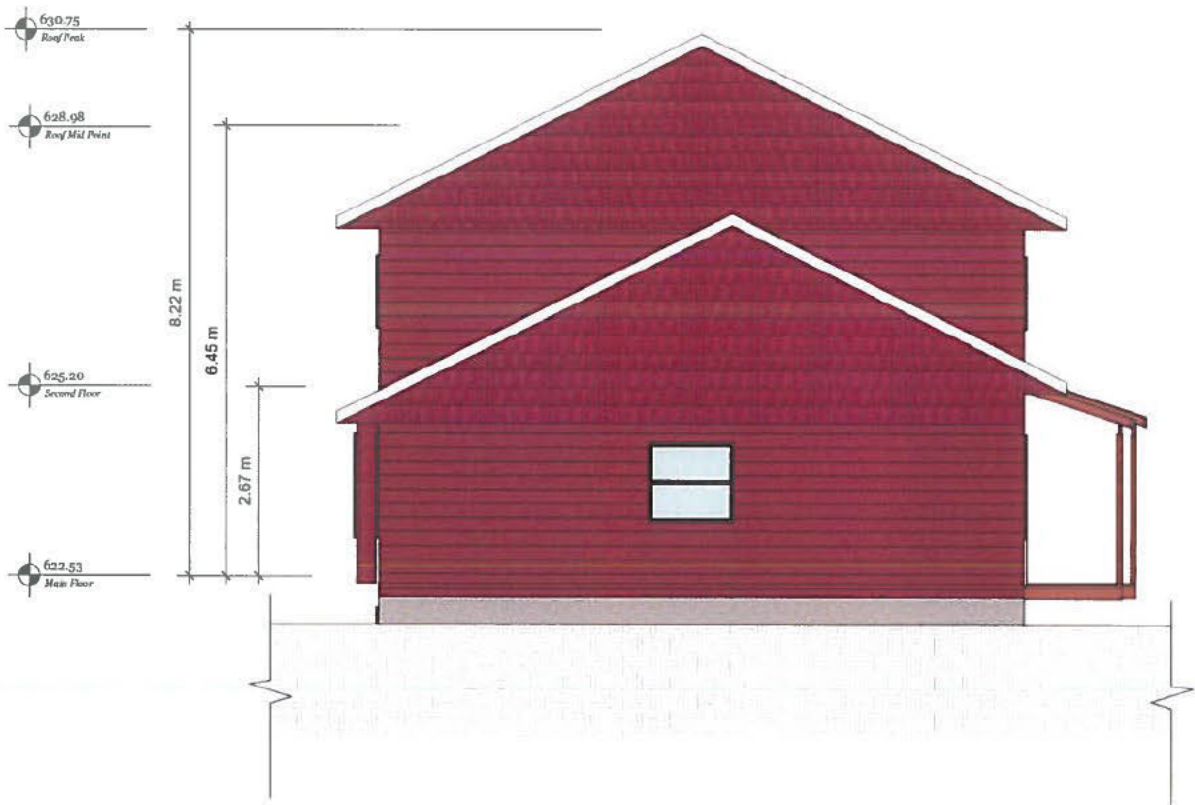

2 South Elevation
A8.1 Scale = 1mm : 50mm

SUNDANCE RETROFIT

Sundance Housing
CO-OP

Document Date:
June 18, 2020

Document Phase:
Development permit


rev.	date	remark
1	02/11/18	Permit Site Plan

BLOCK H
ELEVATIONS

A8.2



ALL WINDOWS SAME SIZE AS EXISTING UNLESS NOTED

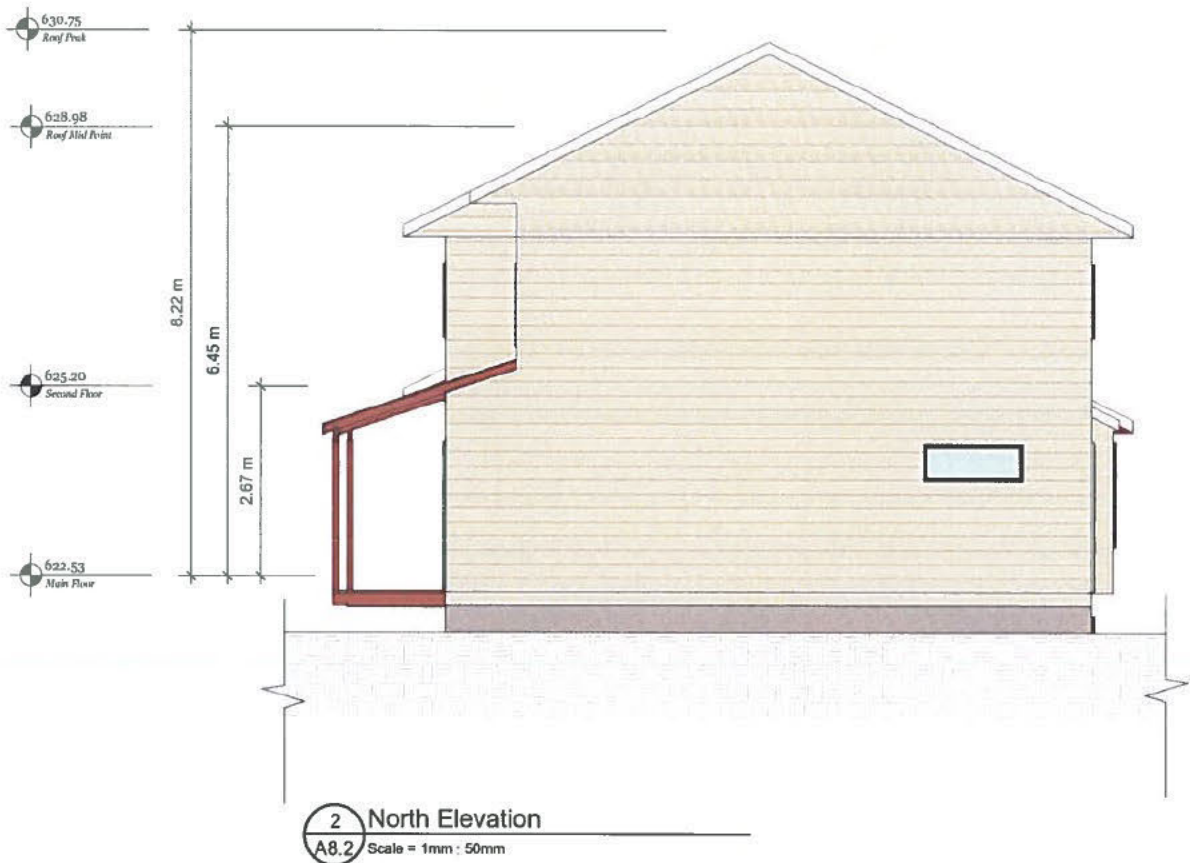

SUNDANCE RETROFIT

Sundance Housing
CO-OP

Document Date:
June 18, 2020

Document Phase:
Development permit

rev.	date	remark
1	02/11/18	Permit Site Plan


BLOCK I
ELEVATIONS

A9.1



1 East Elevation
A9.1 Scale = 1mm : 50mm

ALL WINDOWS SAME SIZE AS EXISTING UNLESS NOTED

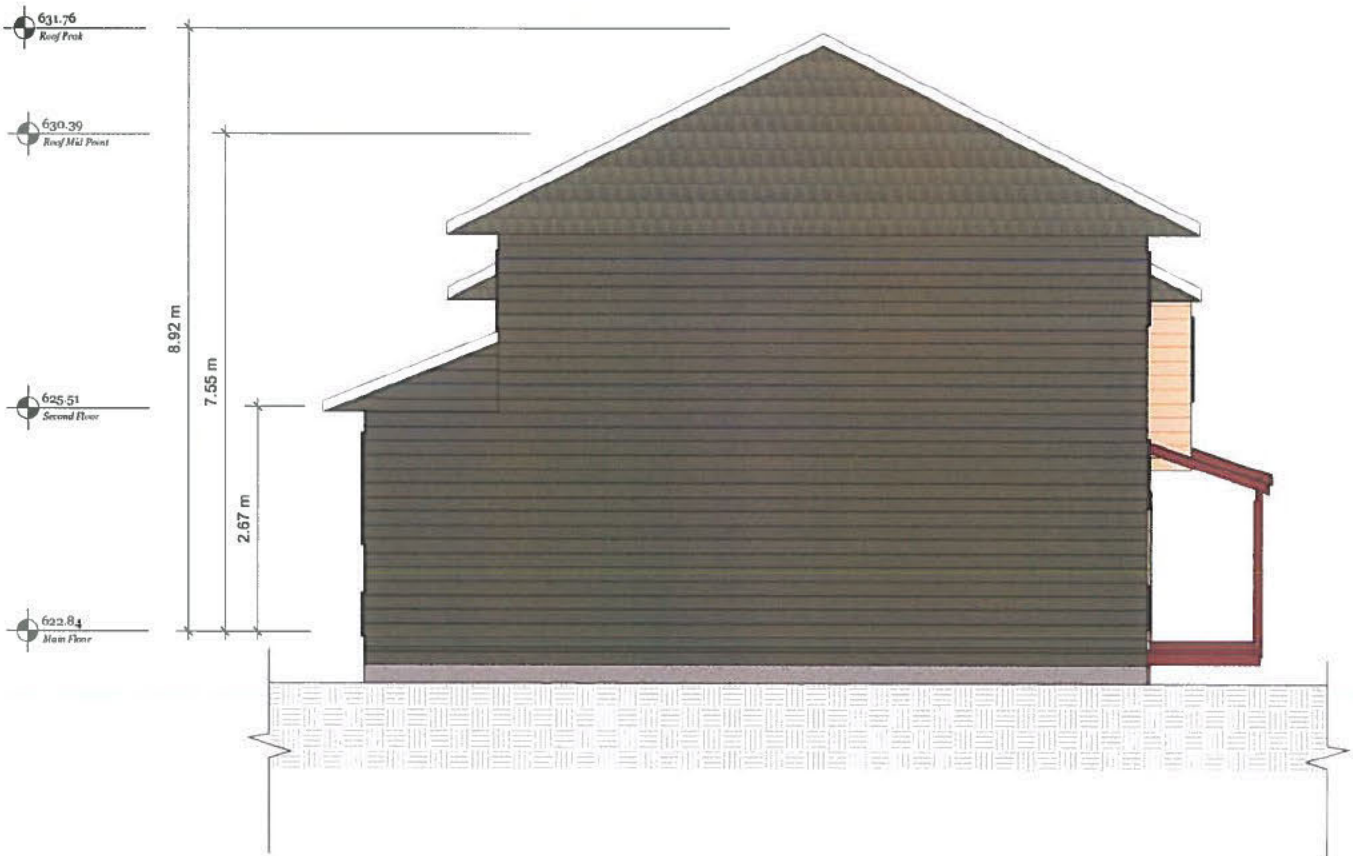

2 South Elevation
A9.1 Scale = 1mm : 50mm

SUNDANCE RETROFIT

Sundance Housing
CO-OP

Document Date:
June 18, 2020

Document Phase:
Development permit

rev.	date	remark
1	02/11/18	Permit Site Plan


BLOCK I
ELEVATIONS

A9.2



1 West Elevation
A9.2 Scale = 1mm : 50mm

ALL WINDOWS SAME SIZE AS EXISTING UNLESS NOTED

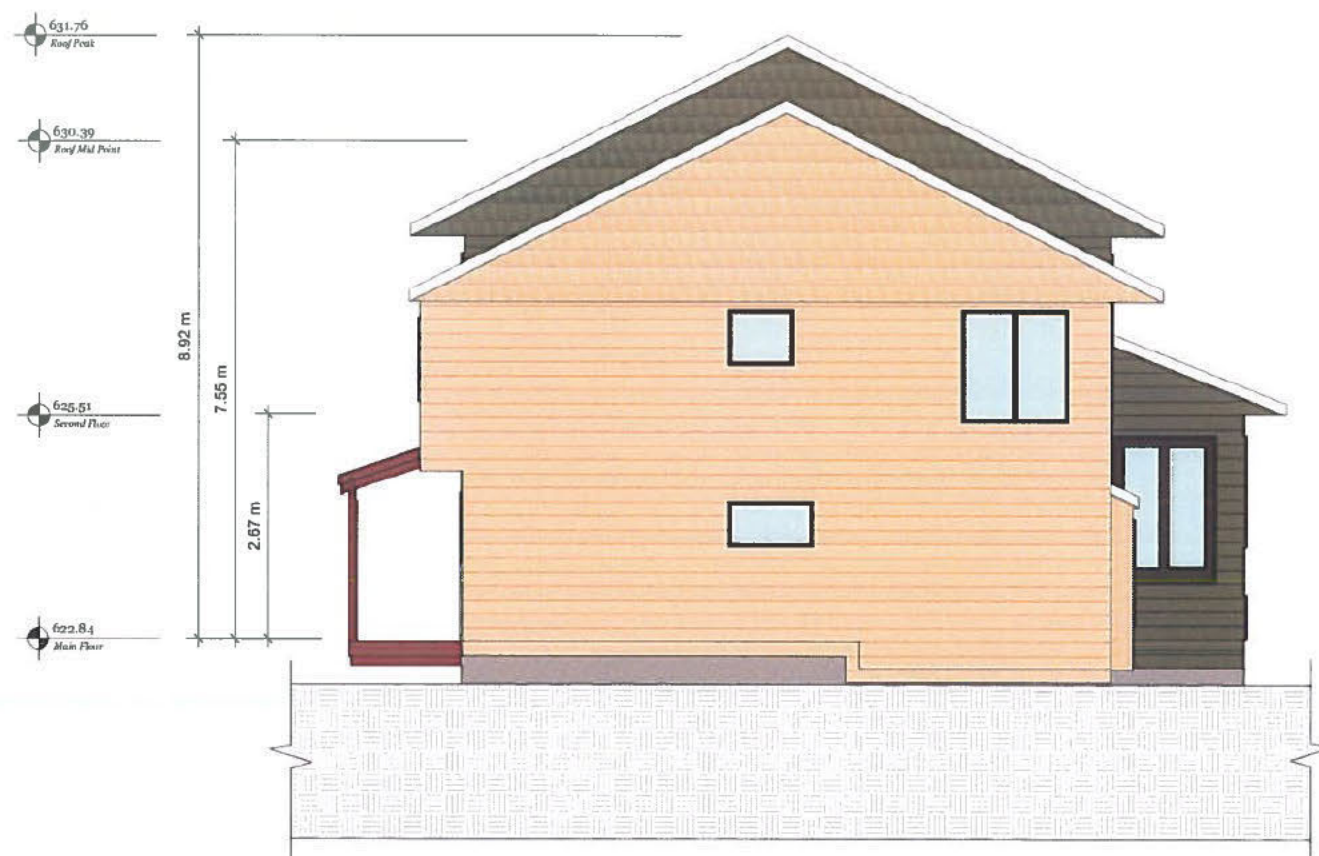

2 North Elevation
A9.2 Scale = 1mm : 50mm

SUNDANCE RETROFIT

Sundance Housing
CO-OP

Document Date:
June 18, 2020

Document Phase:
Development permit

rev.	date	remark
1	02/11/18	Permit Site Plan


BLOCK J
ELEVATIONS

A10.1



1 East Elevation
A10.1 Scale = 1mm : 50mm

ALL WINDOWS SAME SIZE AS EXISTING UNLESS NOTED

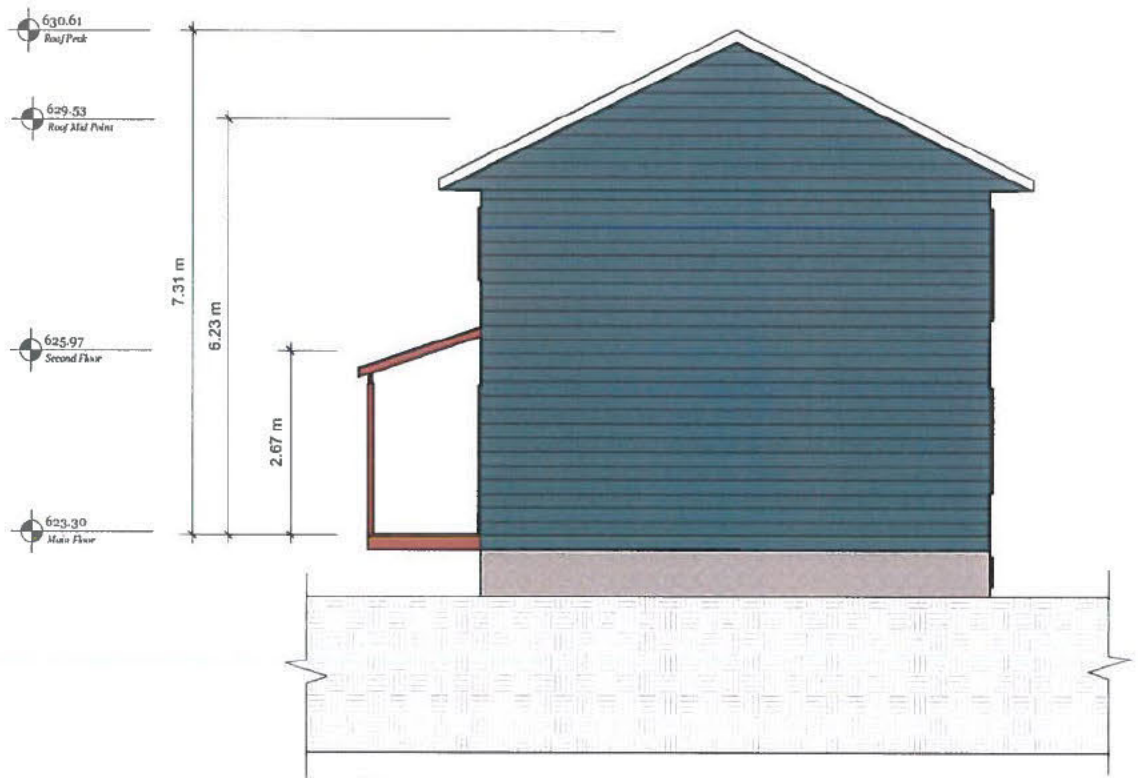

2 South Elevation
A10.1 Scale = 1mm : 50mm

SUNDANCE RETROFIT

Sundance Housing
CO-OP

Document Date:
June 18, 2020

Document Phase:
Development permit

rev.	date	remark
1	02/11/18	Permit Site Plan


BLOCK J
ELEVATIONS

A10.2



1 West Elevation
A10.2 Scale = 1mm : 50mm

ALL WINDOWS SAME SIZE AS EXISTING UNLESS NOTED

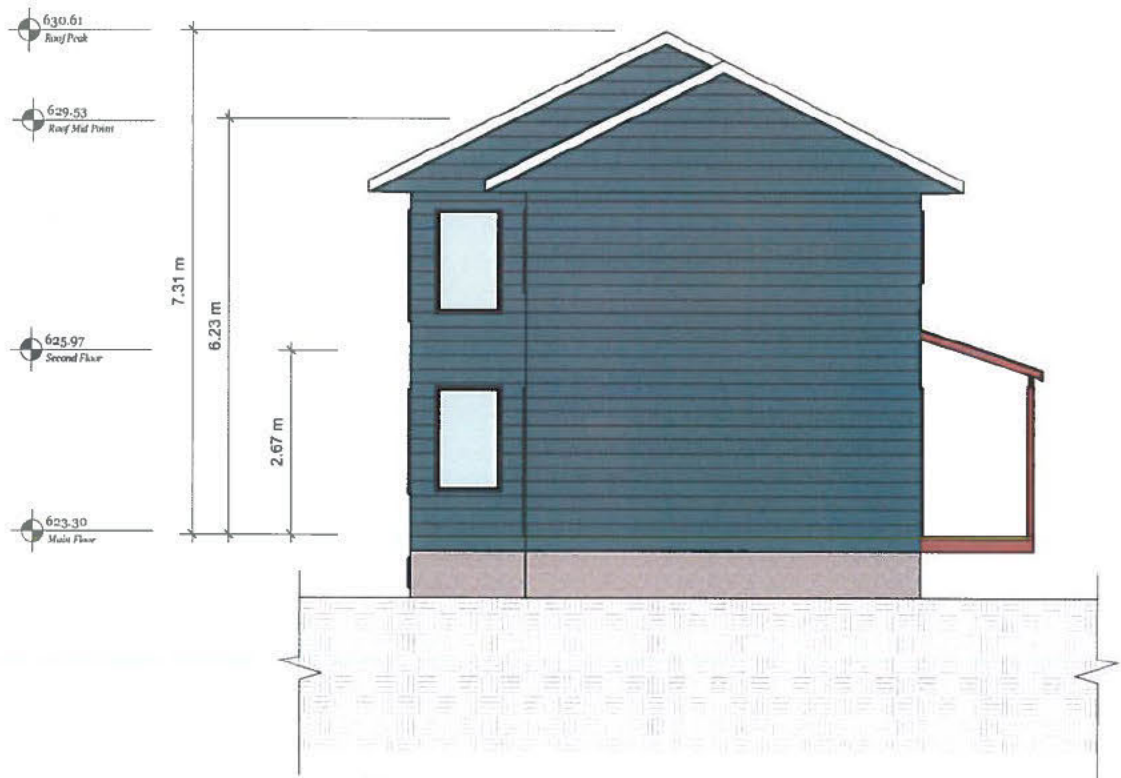

2 North Elevation
A10.2 Scale = 1mm : 50mm

SUNDANCE RETROFIT

Sundance Housing
CO-OP

Document Date:
June 18, 2020

Document Phase:
Development permit

rev.	date	remark
1	02/11/18	Permit Site Plan

BLOCK K
ELEVATIONS

A11.1



1 North Elevation
A11.1 Scale = 1mm : 50mm



2 East Elevation
A11.1 Scale = 1mm : 50mm

ALL WINDOWS SAME SIZE AS EXISTING UNLESS NOTED



3 South Elevation
A11.1 Scale = 1mm : 50mm



4 West Elevation
A11.1 Scale = 1mm : 50mm

SUNDANCE RETROFIT

Sundance Housing
CO-OP

Document Date:
June 18, 2020

Document Phase:
Development permit


rev.	date	remark
1	02/11/18	Permit Site Plan

BLOCK L
ELEVATIONS

A12.1



ALL WINDOWS SAME SIZE AS EXISTING UNLESS NOTED

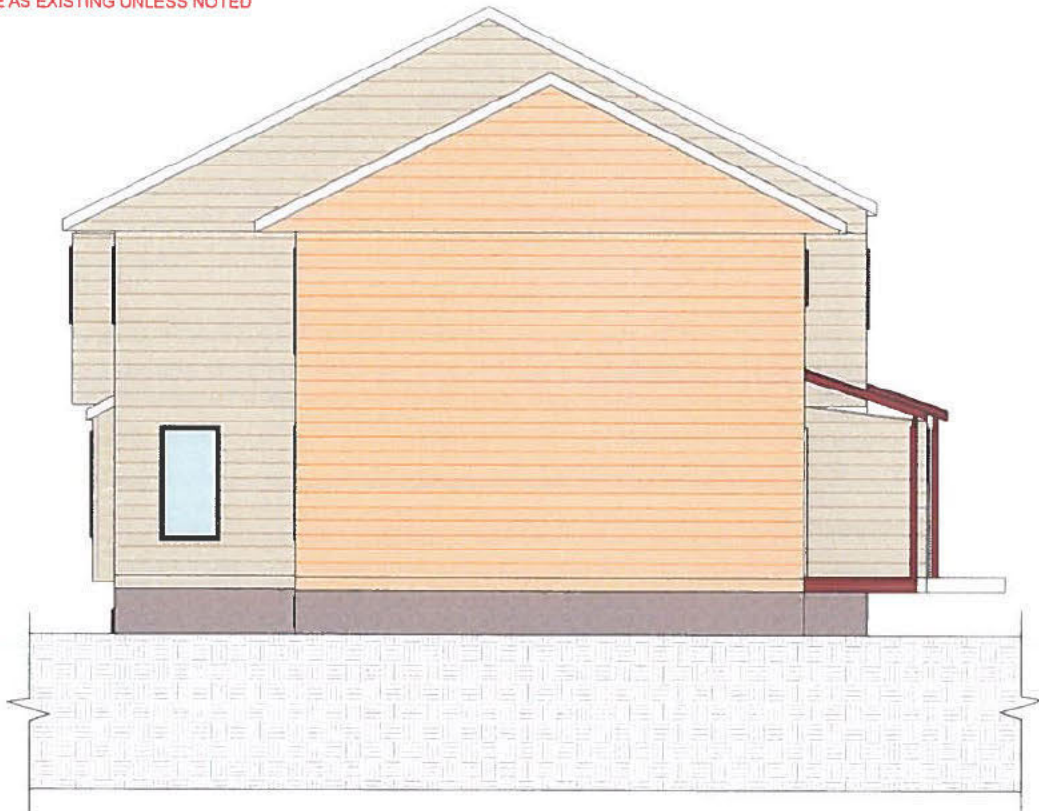

SUNDANCE RETROFIT

Sundance Housing
CO-OP

Document Date:
June 18, 2020

Document Phase:
Development permit

rev.	date	remark
1	02/11/18	Permit Site Plan


BLOCK M
ELEVATIONS

A13.1



1 East Elevation
A13.1 Scale = 1mm : 50mm

ALL WINDOWS SAME SIZE AS EXISTING UNLESS NOTED

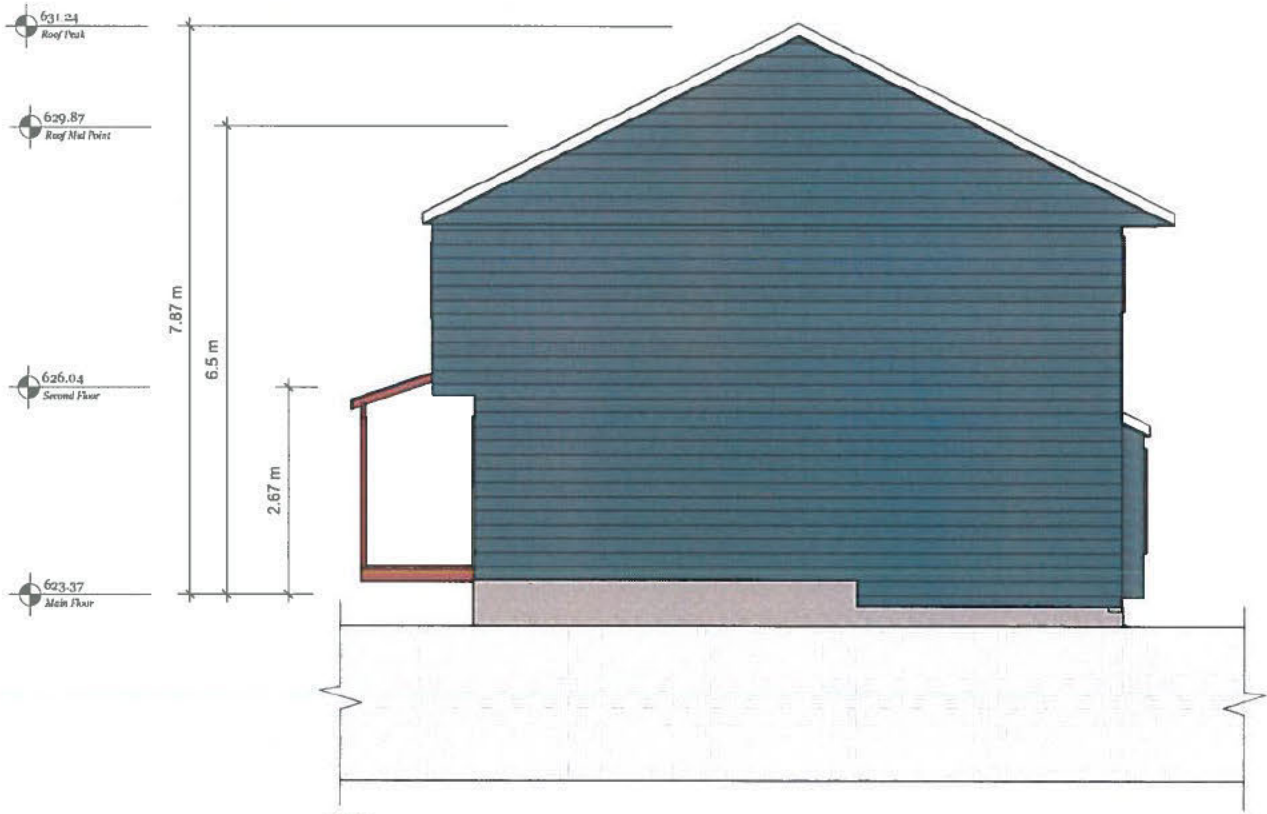

2 South Elevation
A13.1 Scale = 1mm : 50mm

SUNDANCE RETROFIT

Sundance Housing
CO-OP

Document Date:
June 18, 2020

Document Phase:
Development permit

rev.	date	remark
1	02/11/18	Permit Site Plan


BLOCK M
ELEVATIONS

A13.2



1 West Elevation
A13.2 Scale = 1mm : 50mm

ALL WINDOWS SAME SIZE AS EXISTING UNLESS NOTED

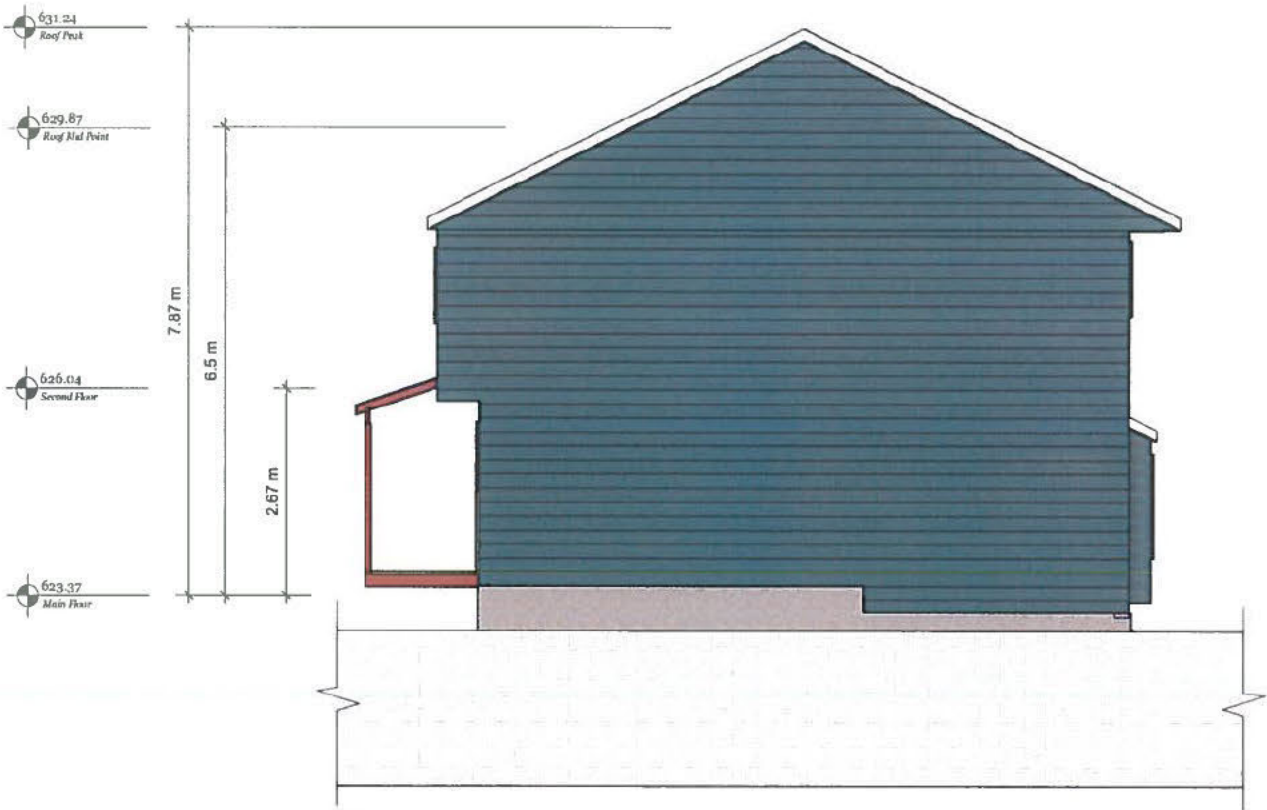

2 North Elevation
A13.2 Scale = 1mm : 50mm

SUNDANCE RETROFIT

Sundance Housing
CO-OP

Document Date:
June 18, 2020

Document Phase:
Development permit

rev.	date	remark
1	02/11/18	Permit Site Plan

BLOCK N
ELEVATIONS

A14.1



1 East Elevation
A14.1 Scale = 1mm : 100mm




2 West Elevation
A14.1 Scale = 1mm : 100mm

ALL WINDOWS SAME SIZE AS EXISTING UNLESS NOTED



3 South Elevation
A14.1 Scale = 1mm : 50mm

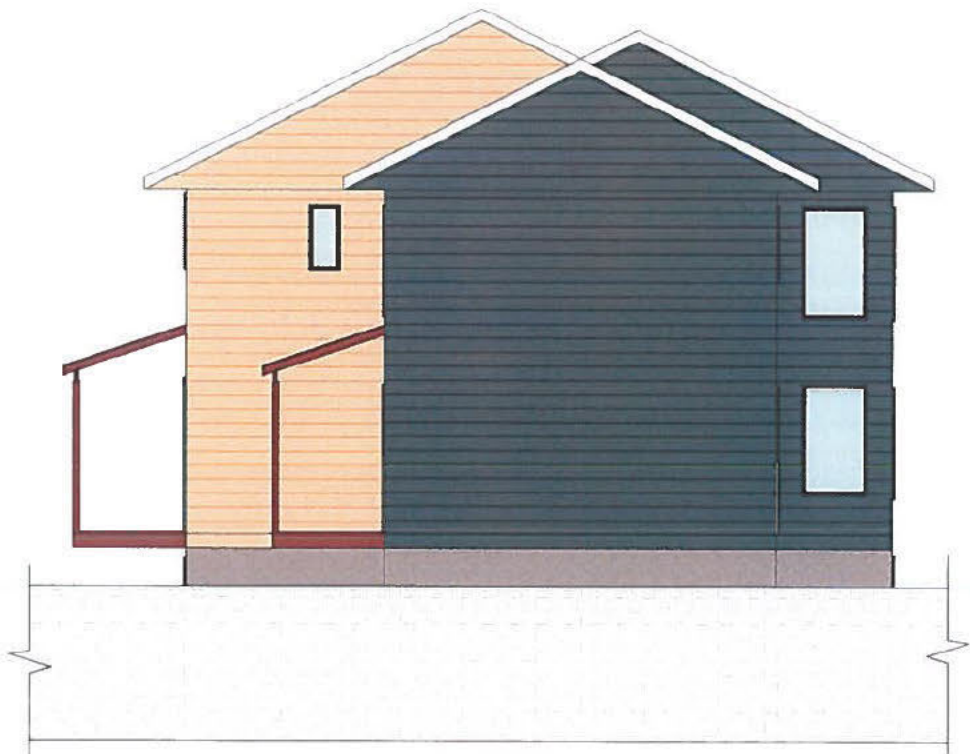

4 North Elevation
A14.1 Scale = 1mm : 50mm

SUNDANCE RETROFIT

Sundance Housing
CO-OP

Document Date:
June 18, 2020

Document Phase:
Development permit

rev.	date	remark
1	02/11/18	Permit Site Plan

BLOCK O
ELEVATIONS


A15.1




1 East Elevation
A15.1 Scale = 1mm : 100mm



2 West Elevation
A15.1 Scale = 1mm : 100mm

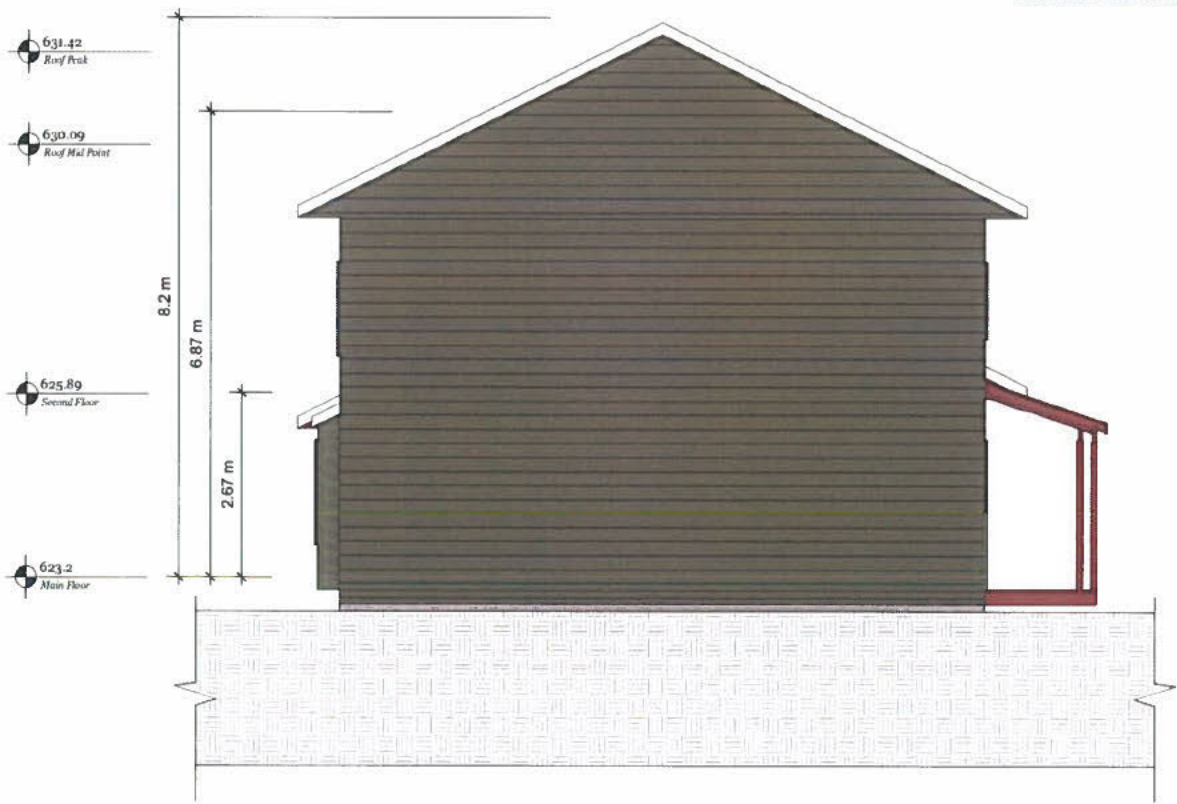

3 South Elevation
A15.1 Scale = 1mm : 50mm

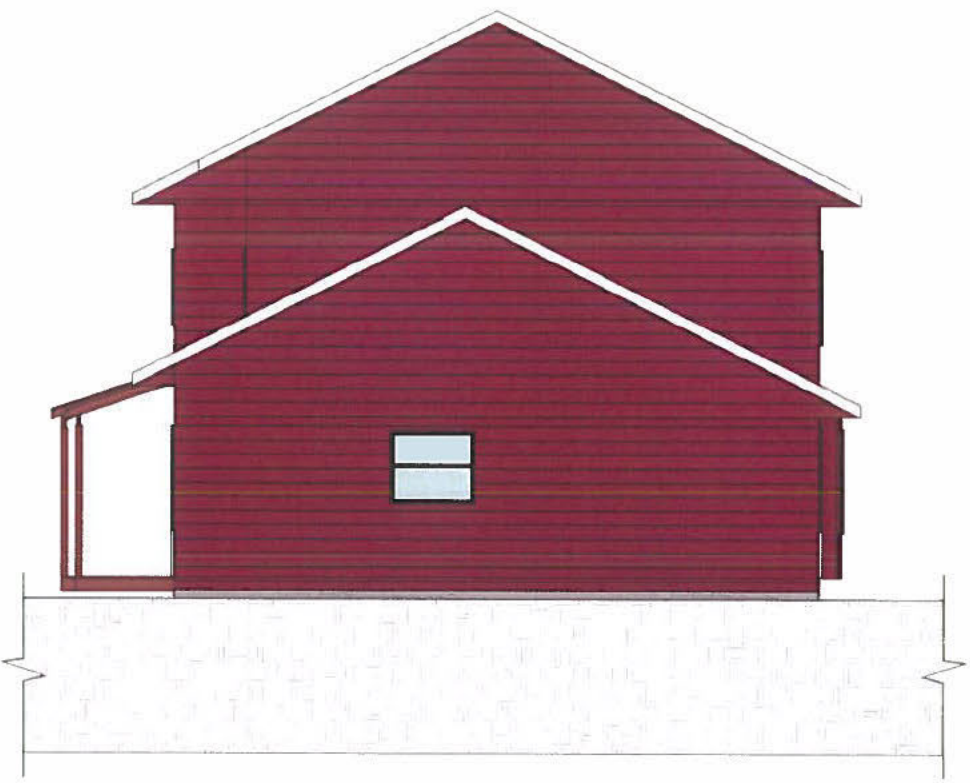

4 North Elevation
A15.1 Scale = 1mm : 50mm

SUNDANCE RETROFIT

Sundance Housing
CO-OP


Document Date:
May 13, 2020

Document Phase:
Development permit


rev.	date	remark
1	02/11/18	Permit Site Plan

BLOCK A
TRUSSES

A2.1

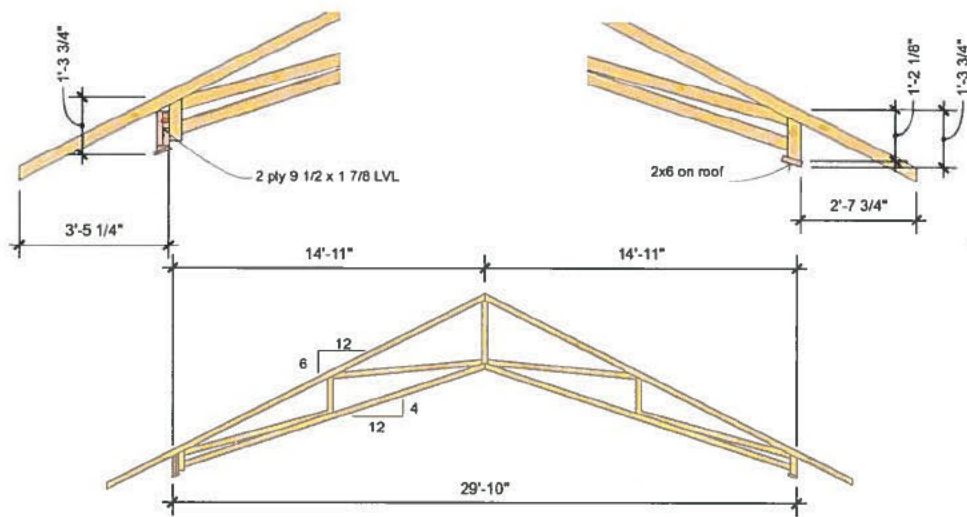


Truss 3B - 26 req'd

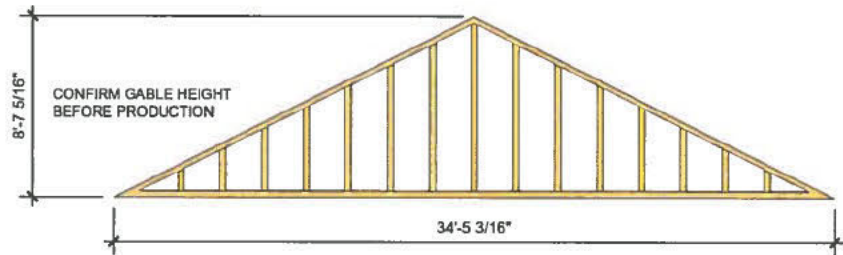

Gable 3B - 2 req'd

3 South Elevation
A2.1 Scale = 1mm : 50mm

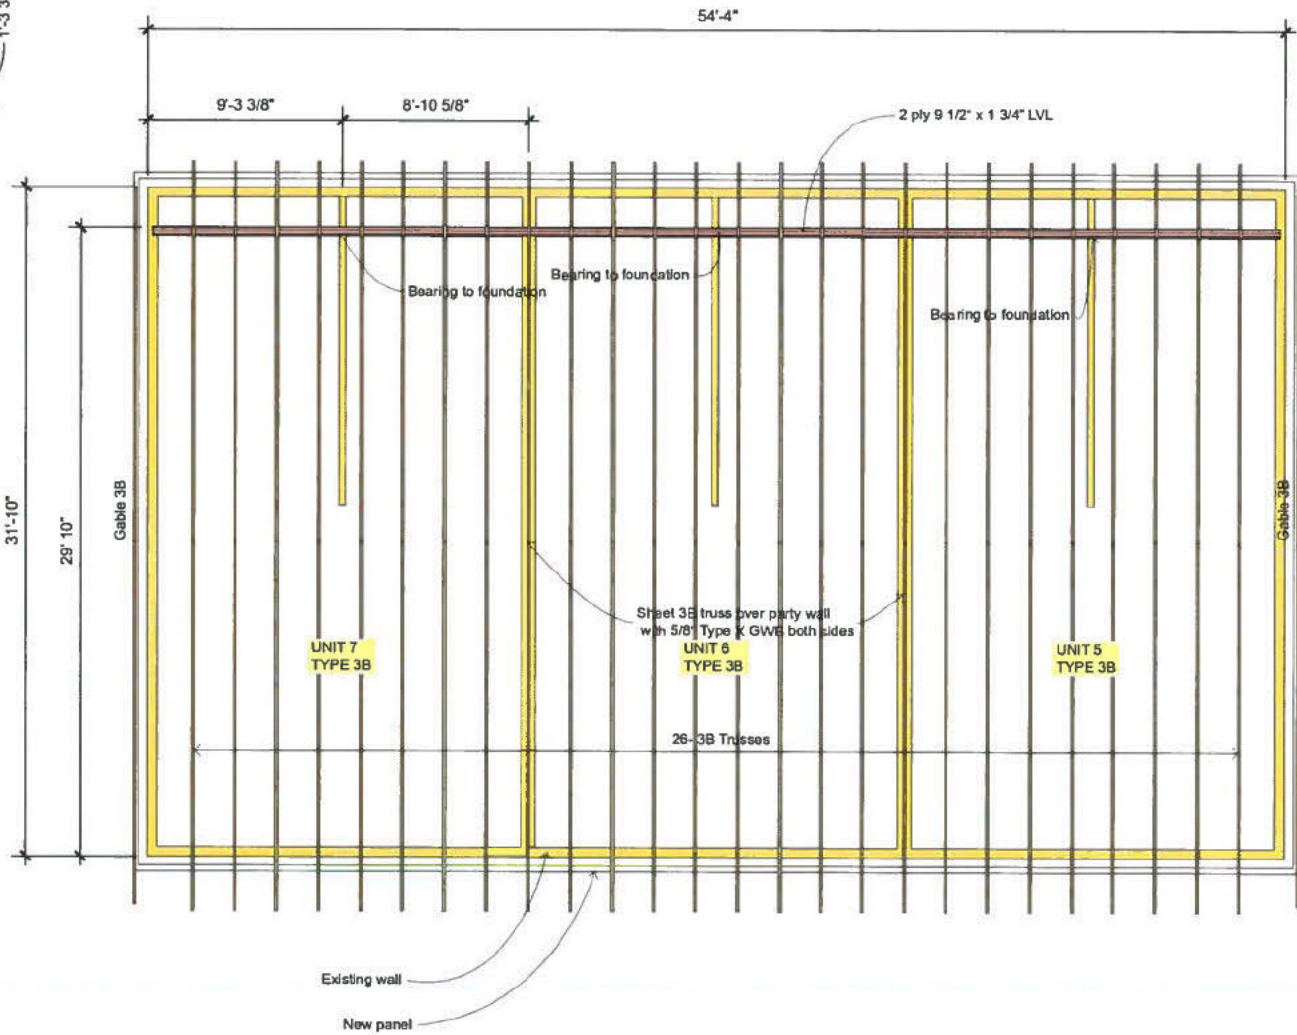

4 West Elevation
A2.1 Scale = 1mm : 50mm

SUNDANCE RETROFIT


Sundance Housing
CO-OP

Document Phase:
Building permit

rev.	date	remark
1	02/11/18	Permit Site Plan

BLOCK B TRUSSES

A17.1

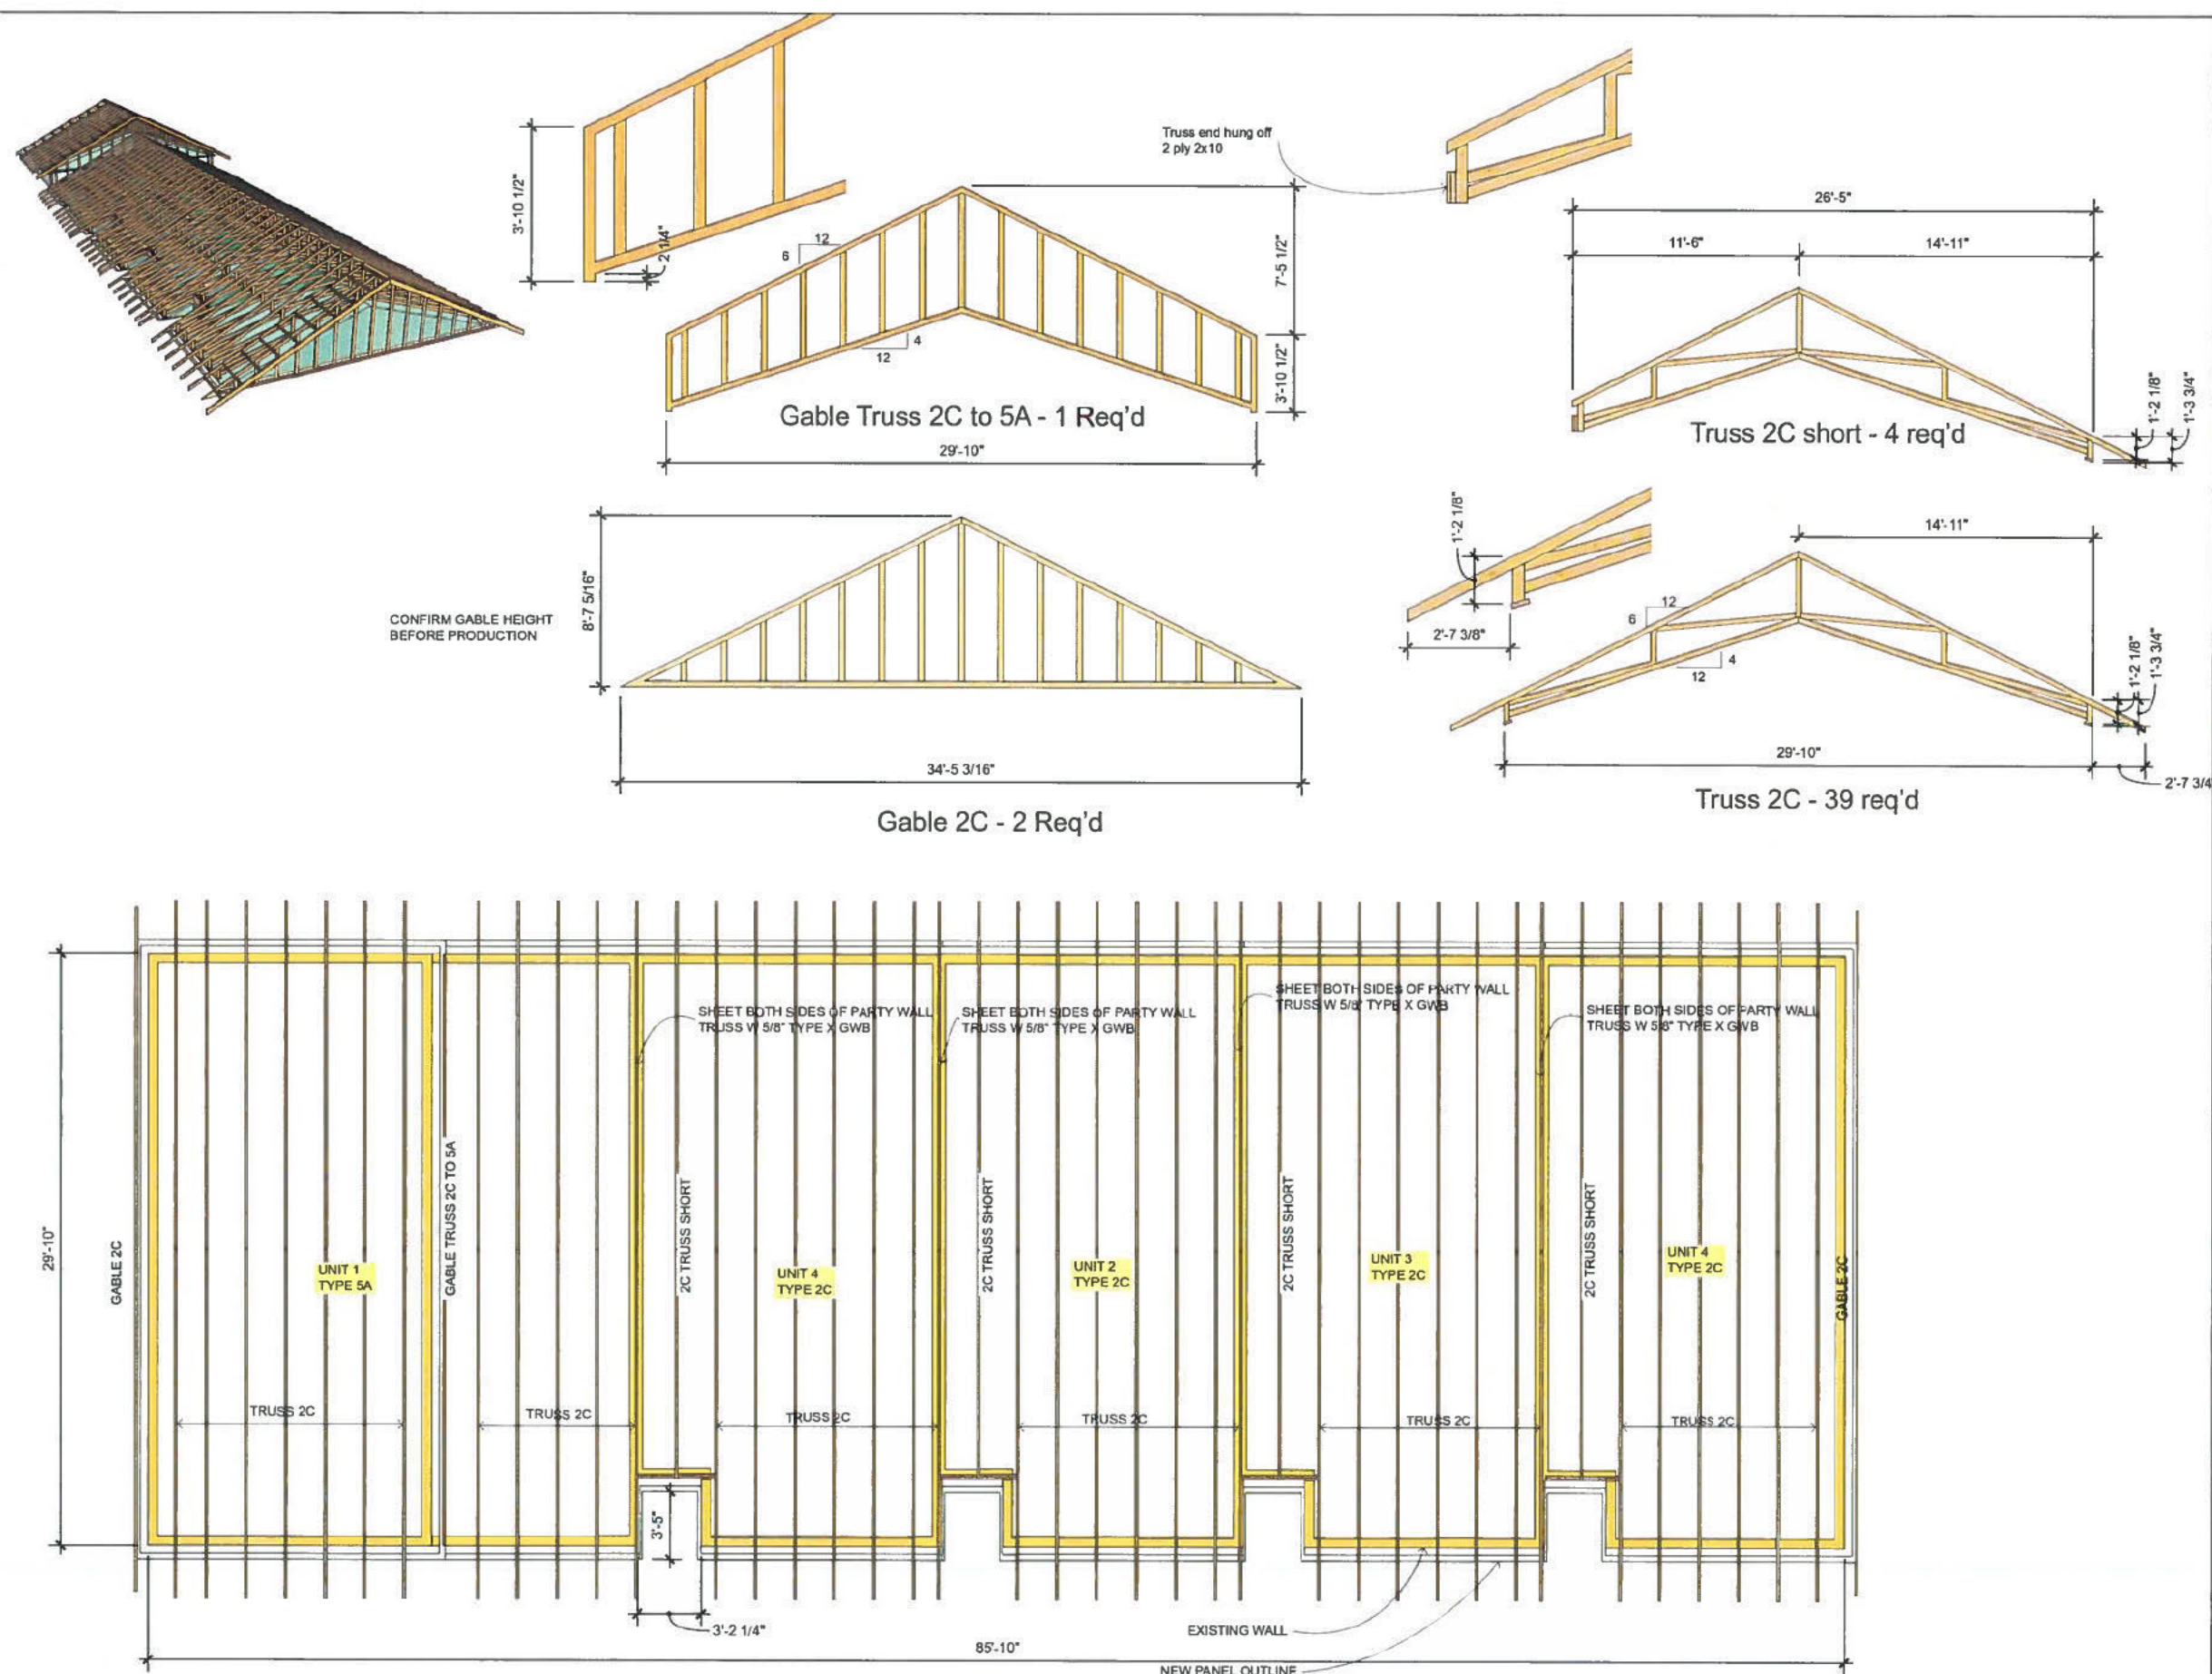

1 BLOCK B TRUSS PLAN
A17.1 Scale = 1/4" : 1'-0"

SUNDANCE RETROFIT

Sundance Housing
CO-OP



Document Date:
June 18, 2020

Document Phase:
Building permit


rev. date remark
1 02/11/18 Permit Site Plan

BLOCK C
TRUSSES


A18.1

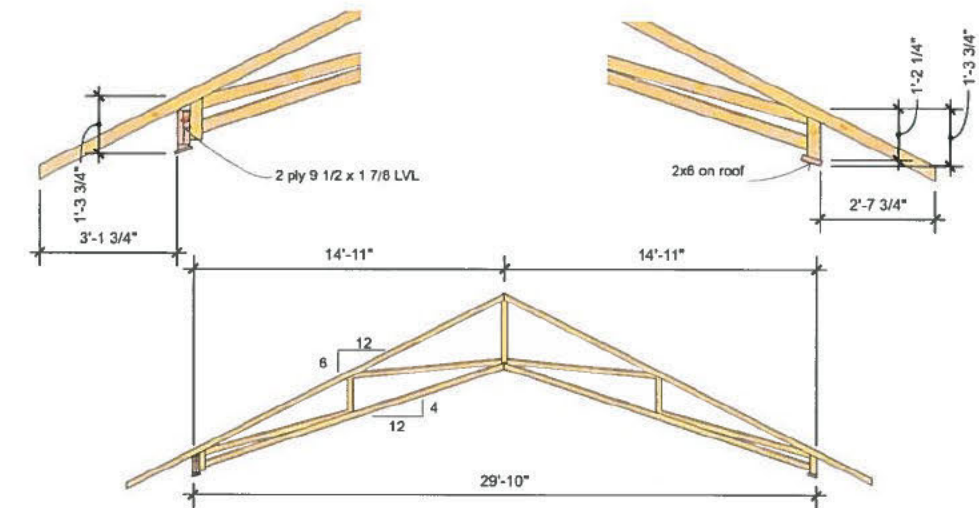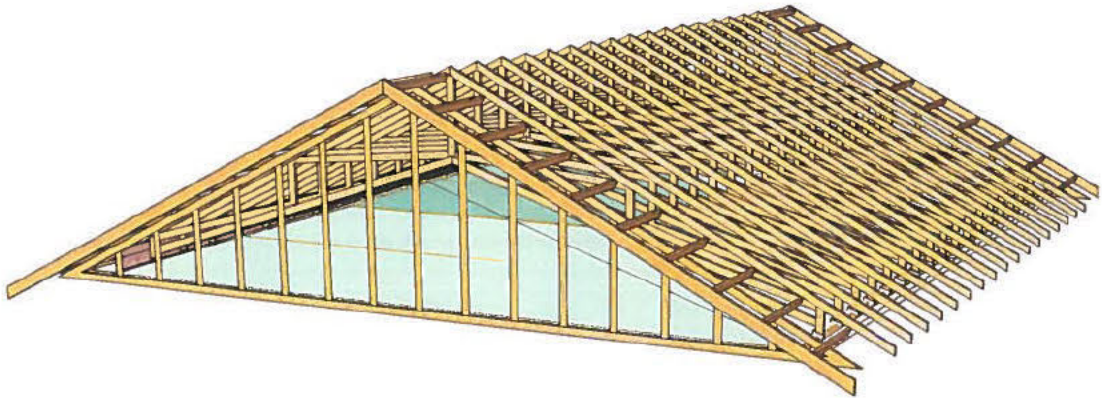

Truss 3B - 26 req'd

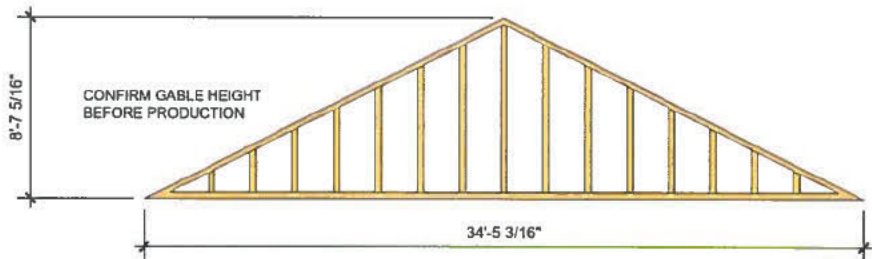

Gable 3B - 2 req'd

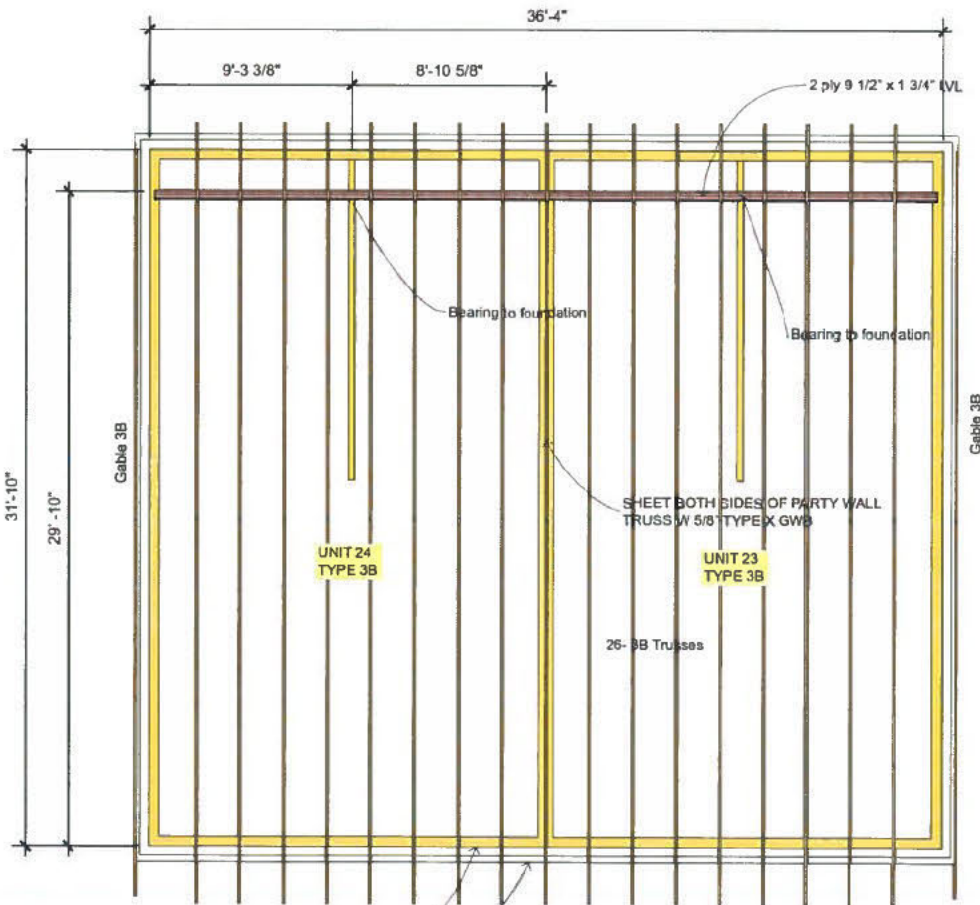

EXISTING WALL

NEW PANEL OUTLINE

1 BLOCK C TRUSSES
A18.1 Scale = 1/4" = 1'-0"

SUNDANCE RETROFIT

Sundance Housing
CO-OP


Document Date:
June 18, 2020

Document Phase:
Building permit

rev.	date	remark
1	02/11/18	Permit Site Plan

BLOCK D
TRUSSES

A19.1

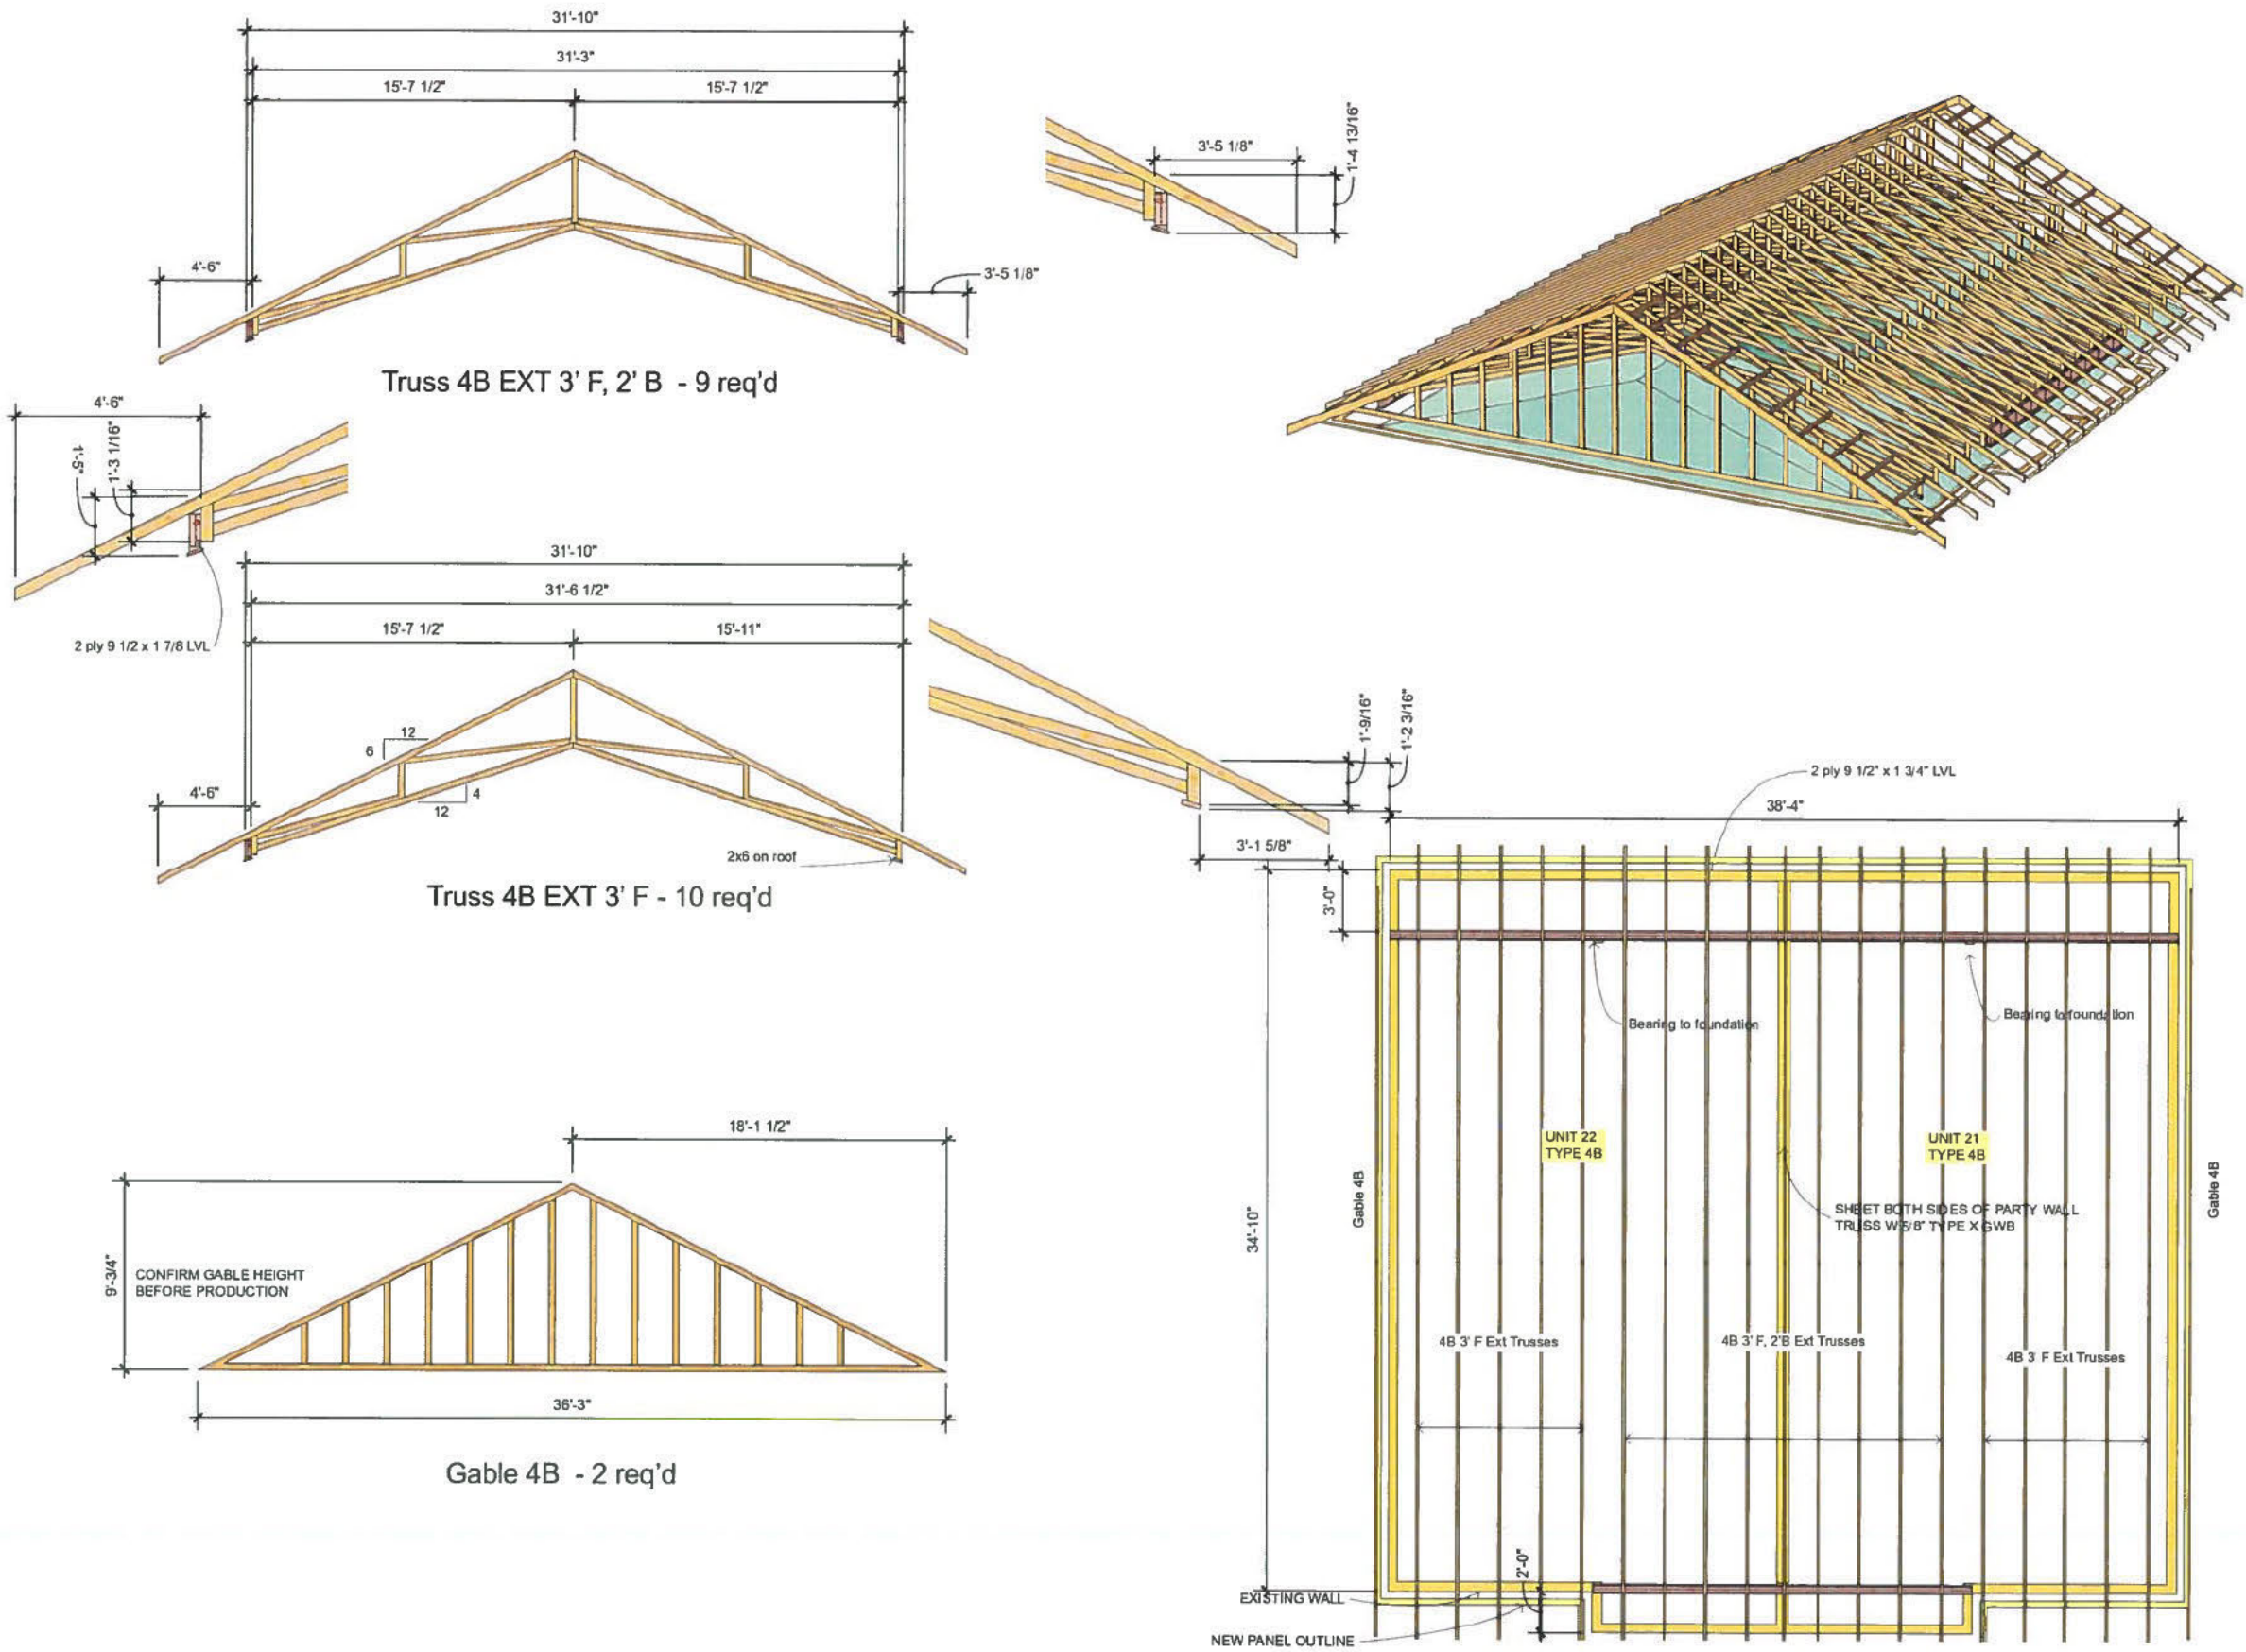

1 BLOCK D TRUSS PLAN
A19.1 Scale = 1/4" = 1'-0"

5628-82 Avenue
Edmonton, Alberta
Tel: (780) 434-3559
Canmore: (403) 678-8160
www.butterwick.ca

SUNDANCE RETROFIT

Sundance Housing
CO-OP


Document Date:
June 18, 2020

Document Phase:
Building permit

rev.	date	remark
1	02/11/18	Permit Site Plan

BLOCK E
TRUSSES

A20.1

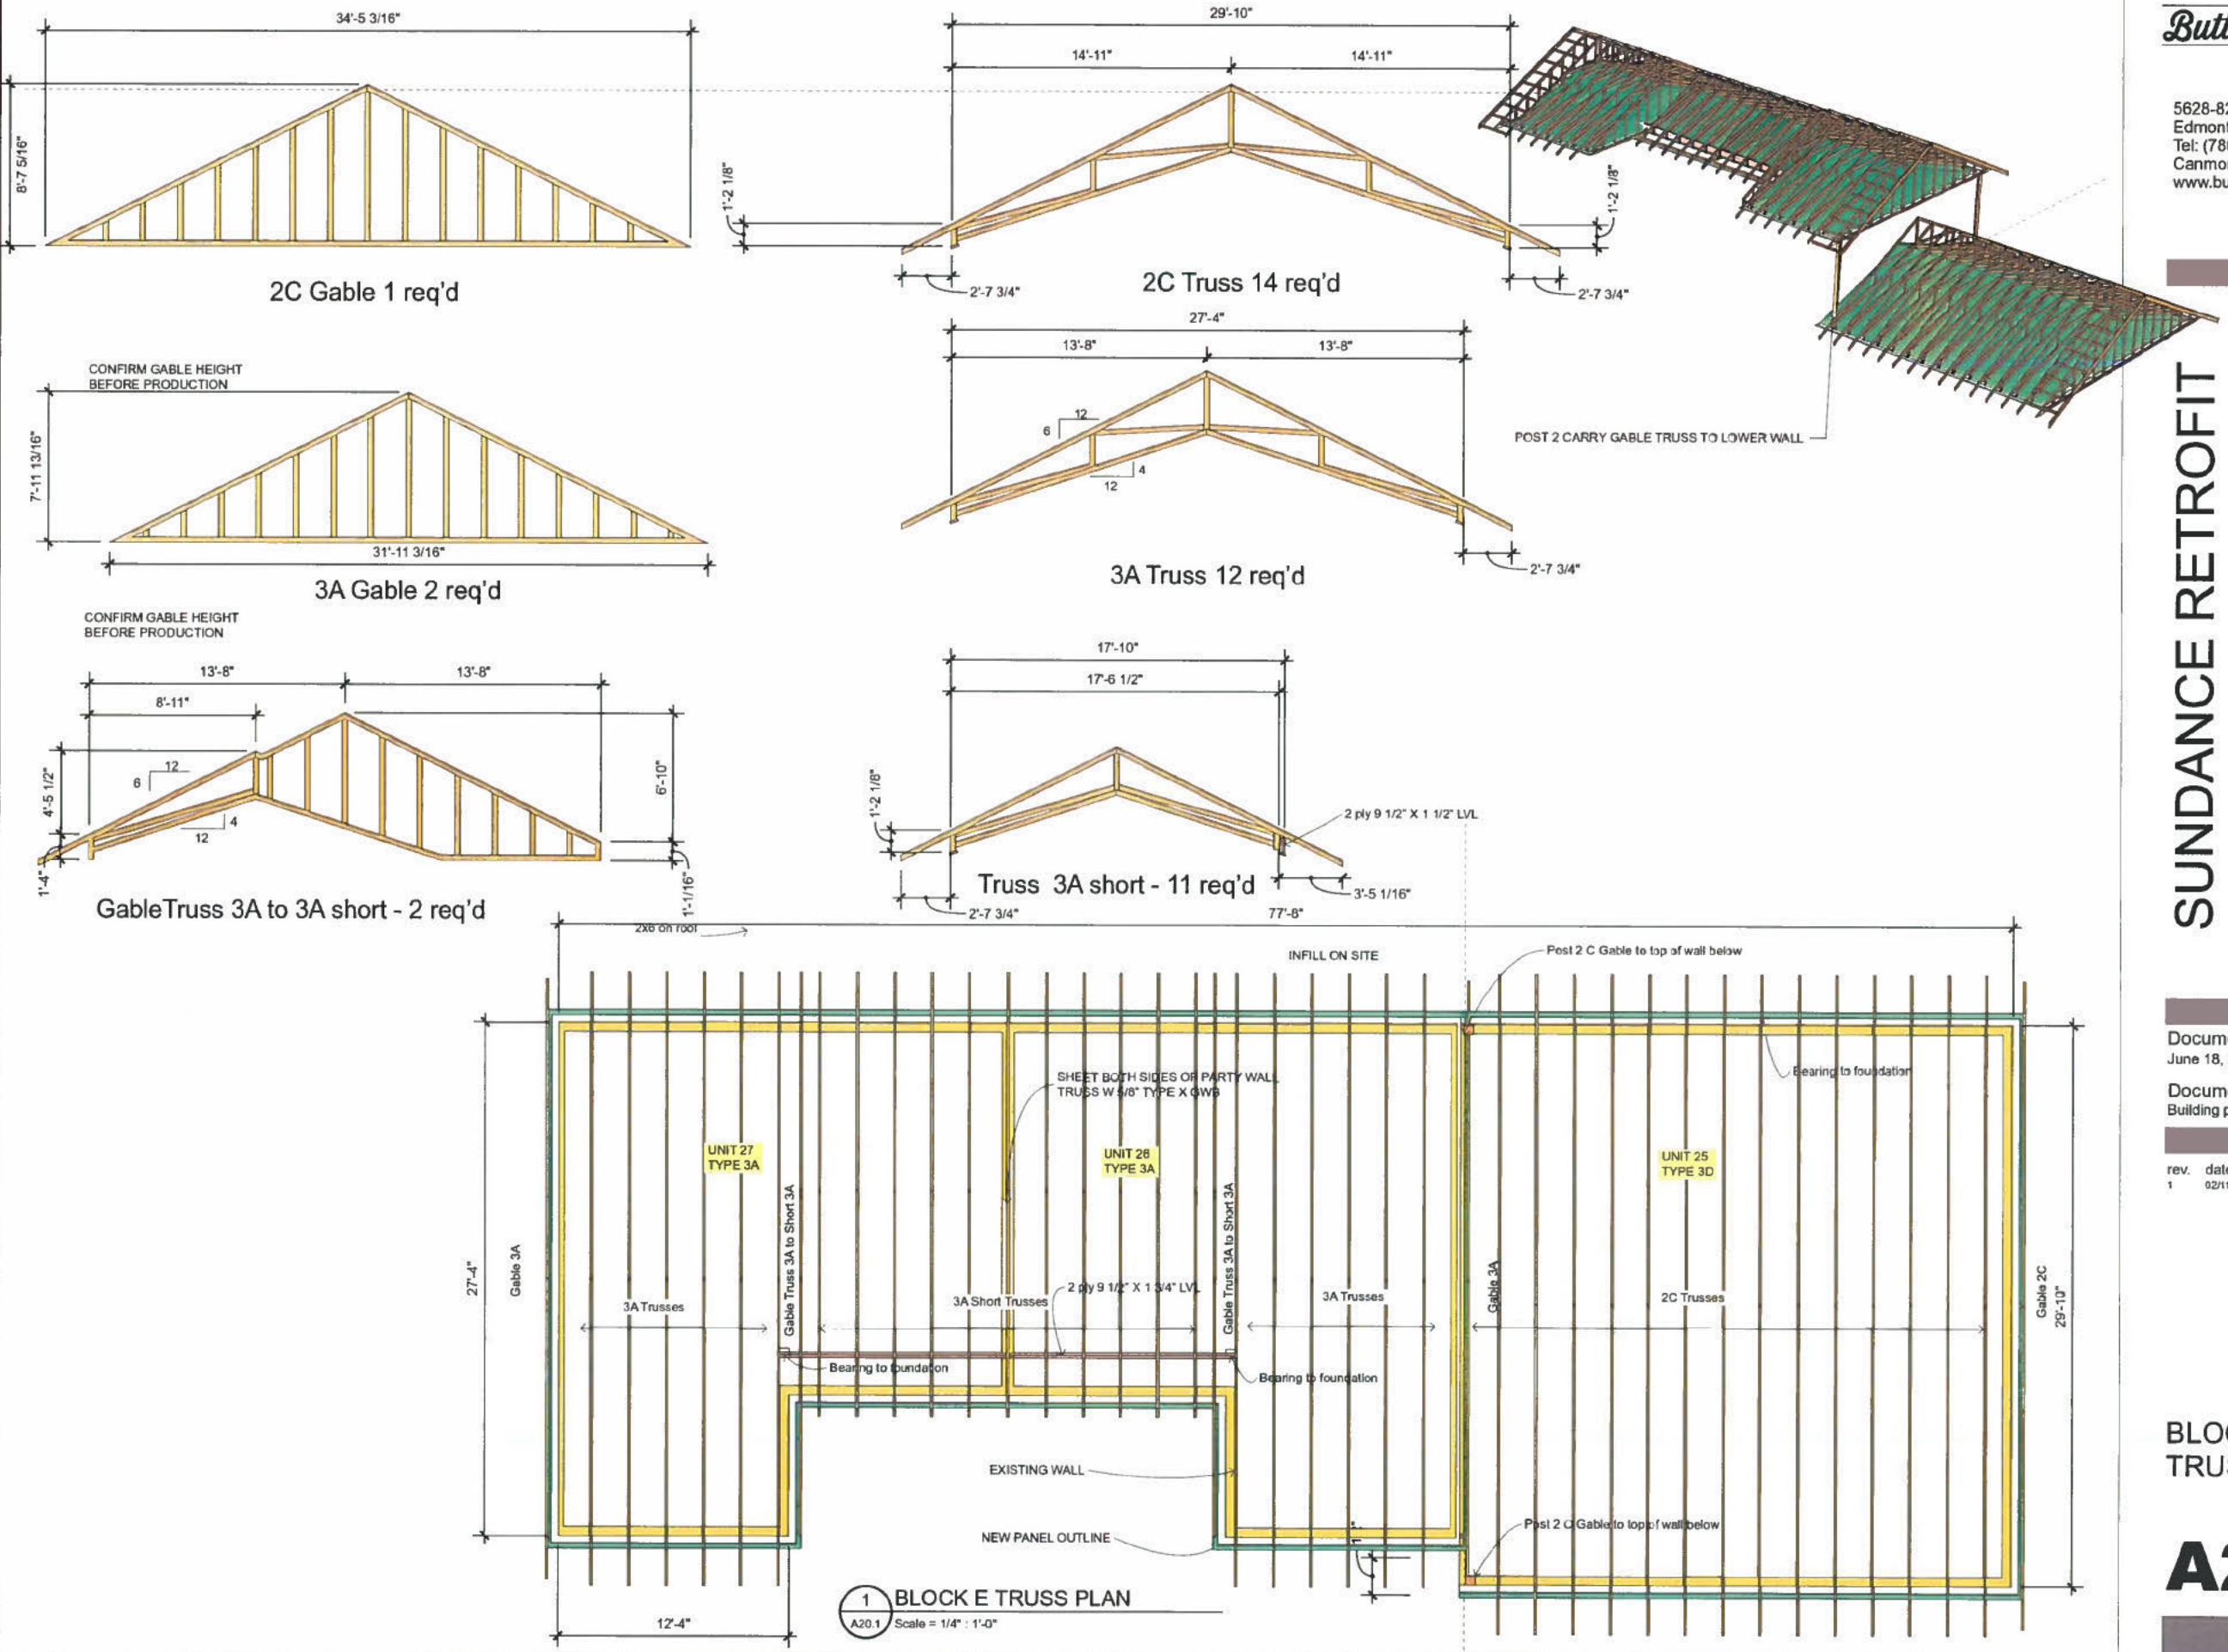


Document Date:
June 18, 2020

Document Phase:
Building permit

rev.	date	remark
1	02/11/18	Permit Site Plan


BLOCK G
TRUSSES

A21.1

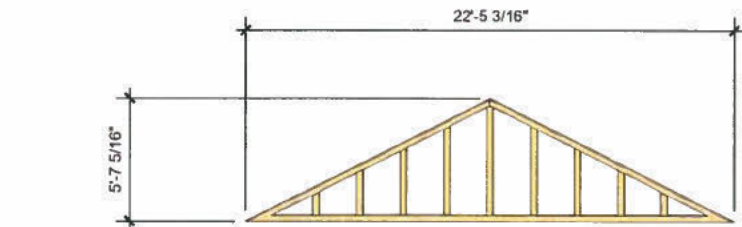


CONFIRM GABLE HEIGHT
BEFORE PRODUCTION

Gable 3A short - 1 req'd

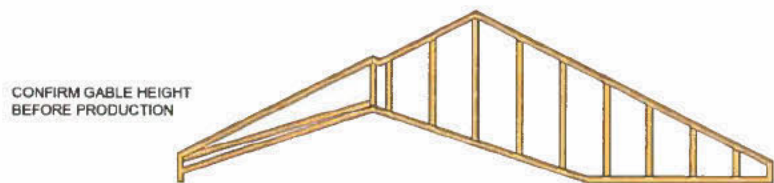


CONFIRM GABLE HEIGHT
BEFORE PRODUCTION

GableTruss 3A to 3A short - 3 req'd

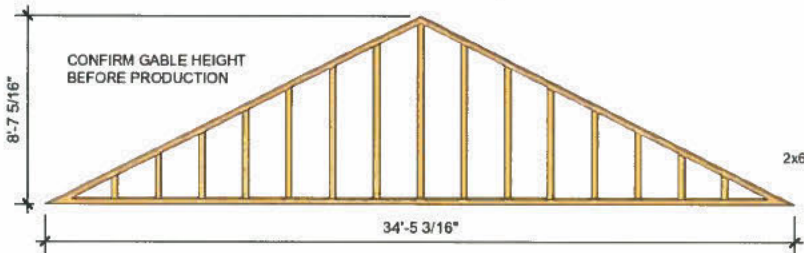


CONFIRM GABLE HEIGHT
BEFORE PRODUCTION


2C Gable 3 req'd

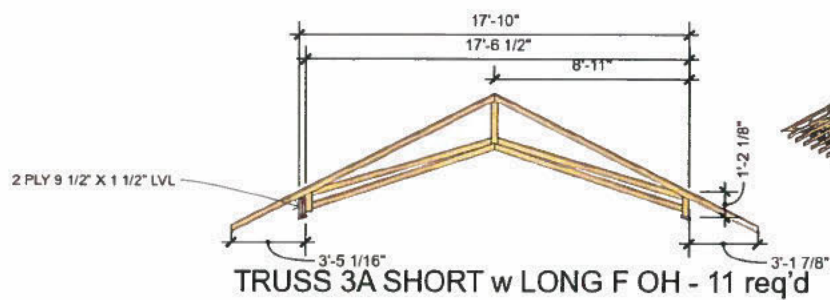


TRUSS 3A SHORT w LONG F OH - 11 req'd

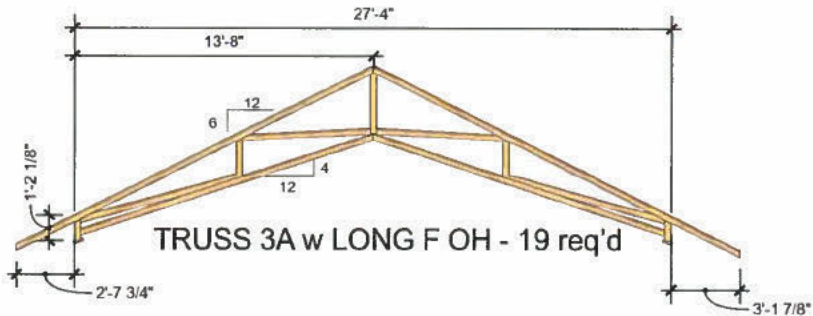

TRUSS 3A w LONG F OH - 19 req'd

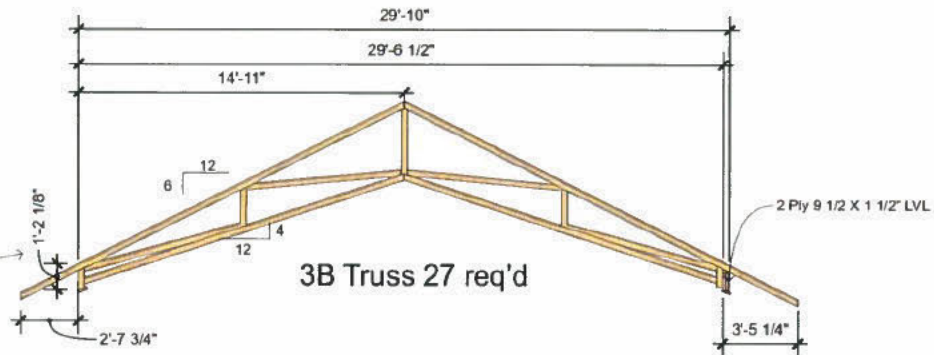

3B Truss 27 req'd

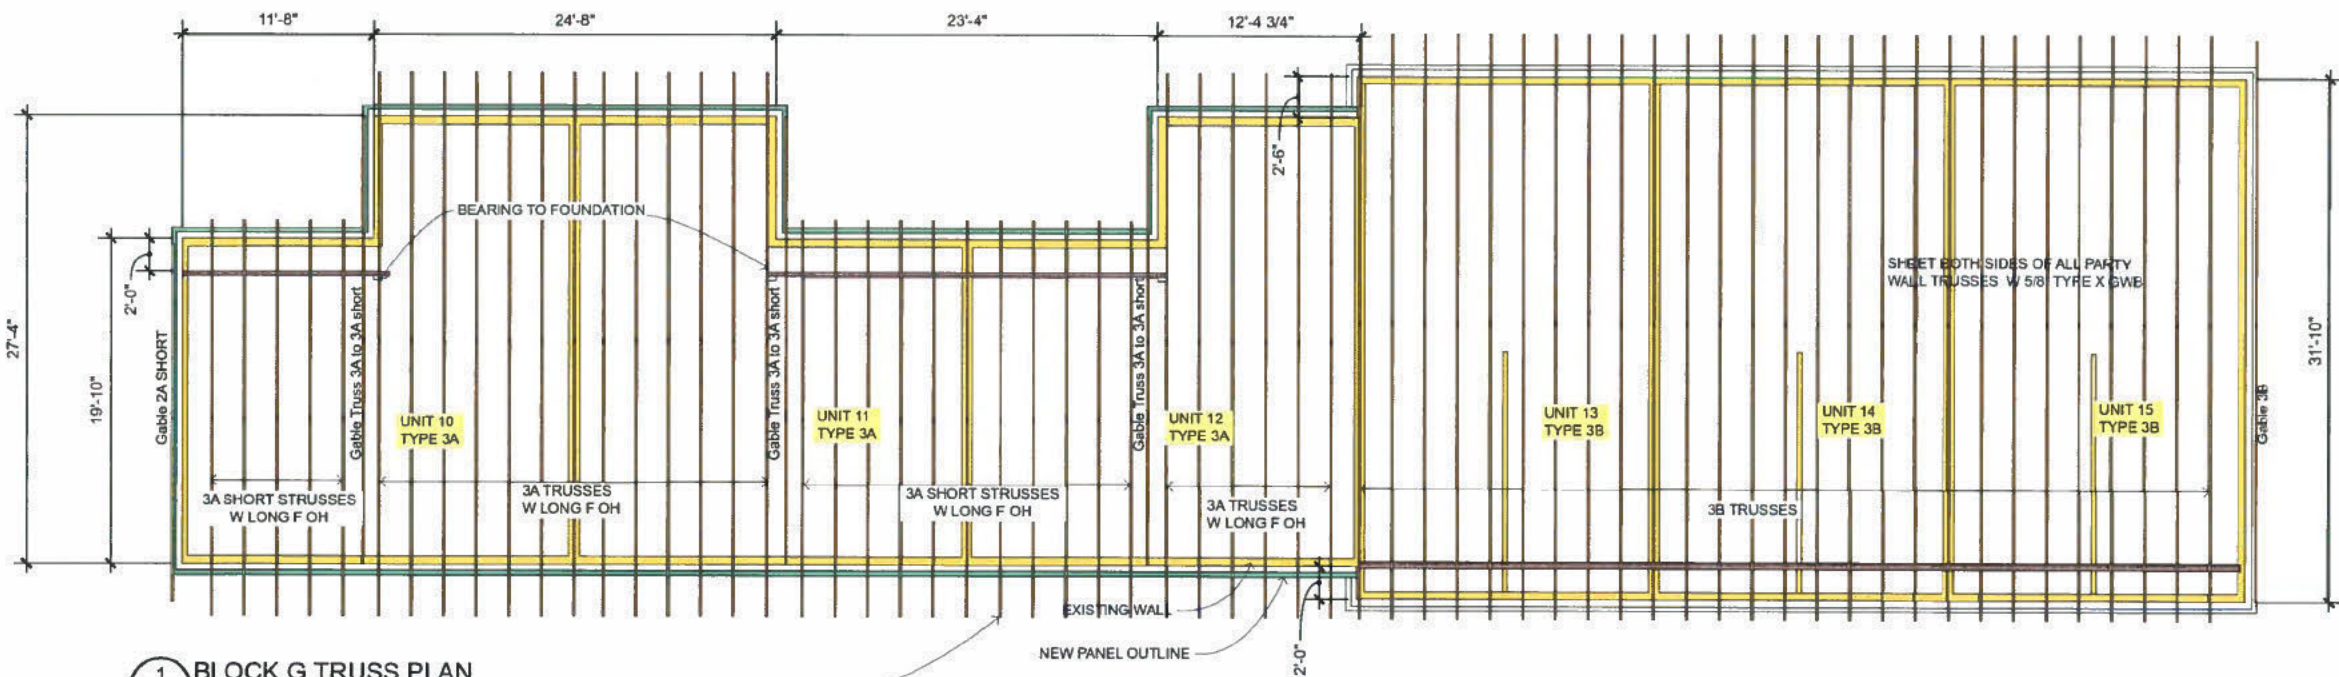

1 BLOCK G TRUSS PLAN
A21.1 Scale = 3/16" : 1'-0"

SUNDANCE RETROFIT

Sundance Housing
CO-OP


Document Date:
June 18, 2020

Document Phase:
Building permit

rev.	date	remark
1	02/11/18	Permit Site Plan

BLOCK H
TRUSSES

A22.1

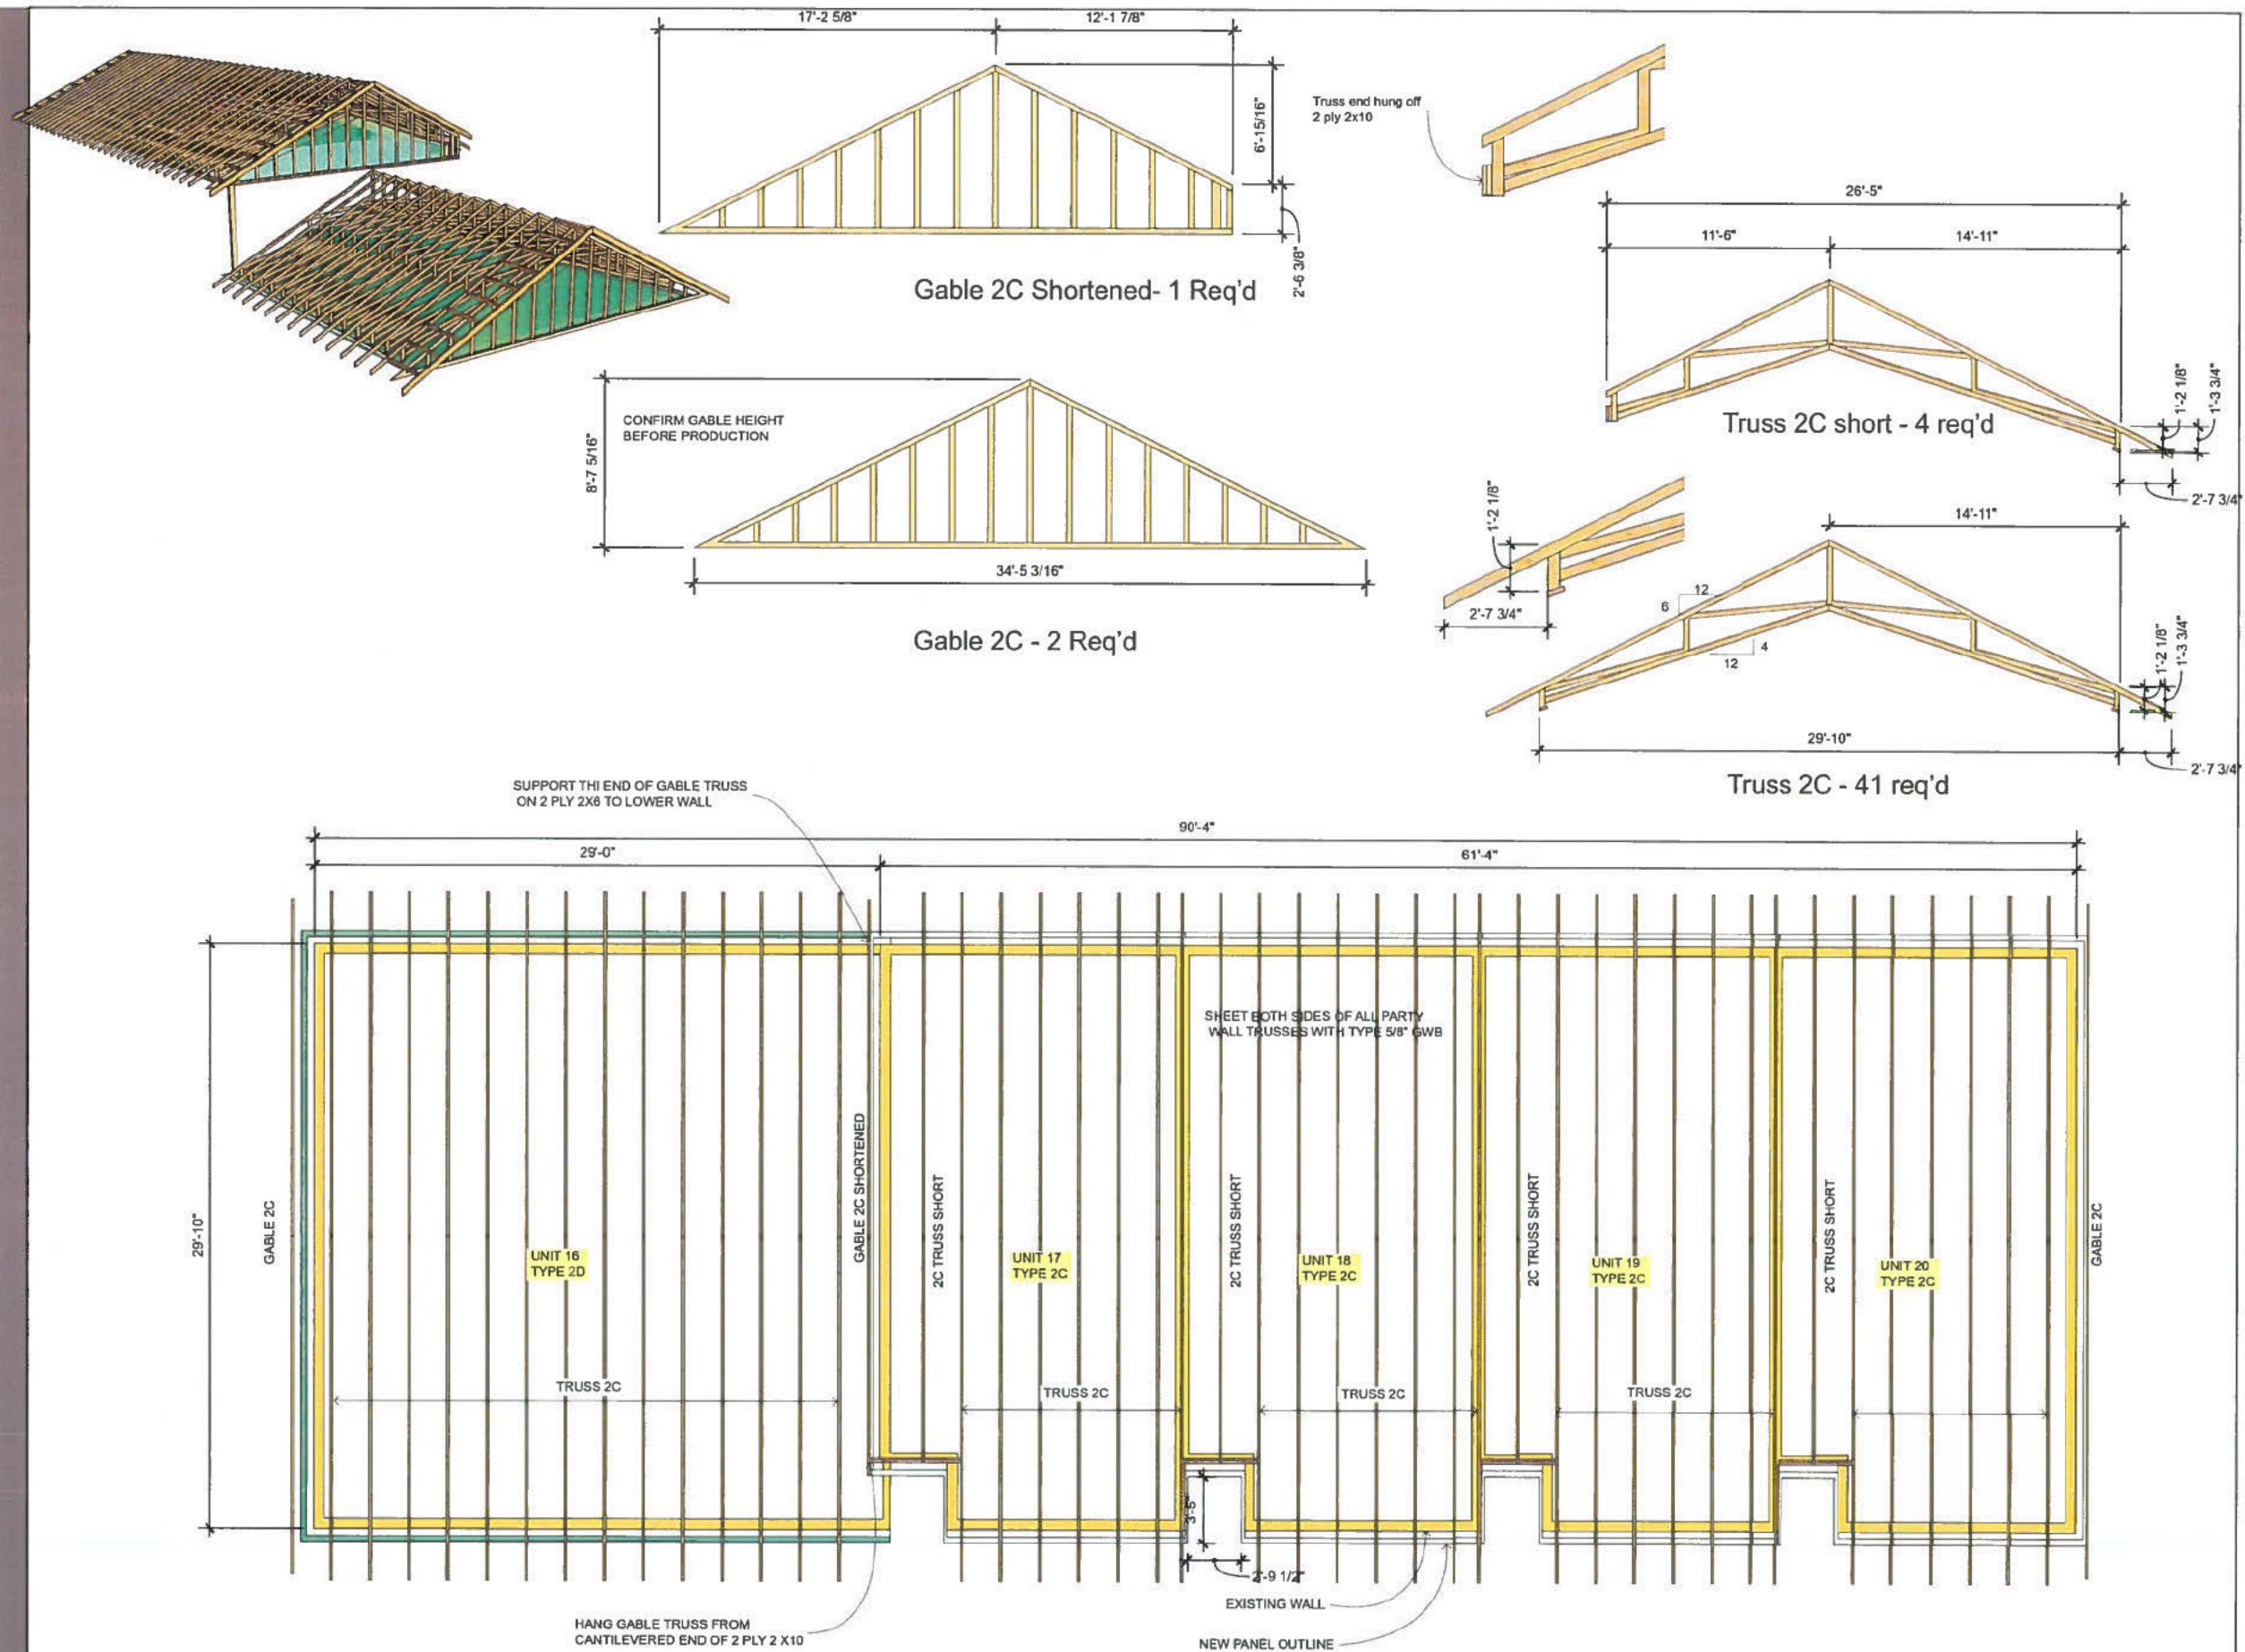

SUNDANCE RETROFIT

Sundance Housing
CO-OP


Document Date:
June 18, 2020

Document Phase:
Building permit


rev.	date	remark
1	02/11/18	Permit Site Plan

BLOCK I
TRUSSES


A23.1

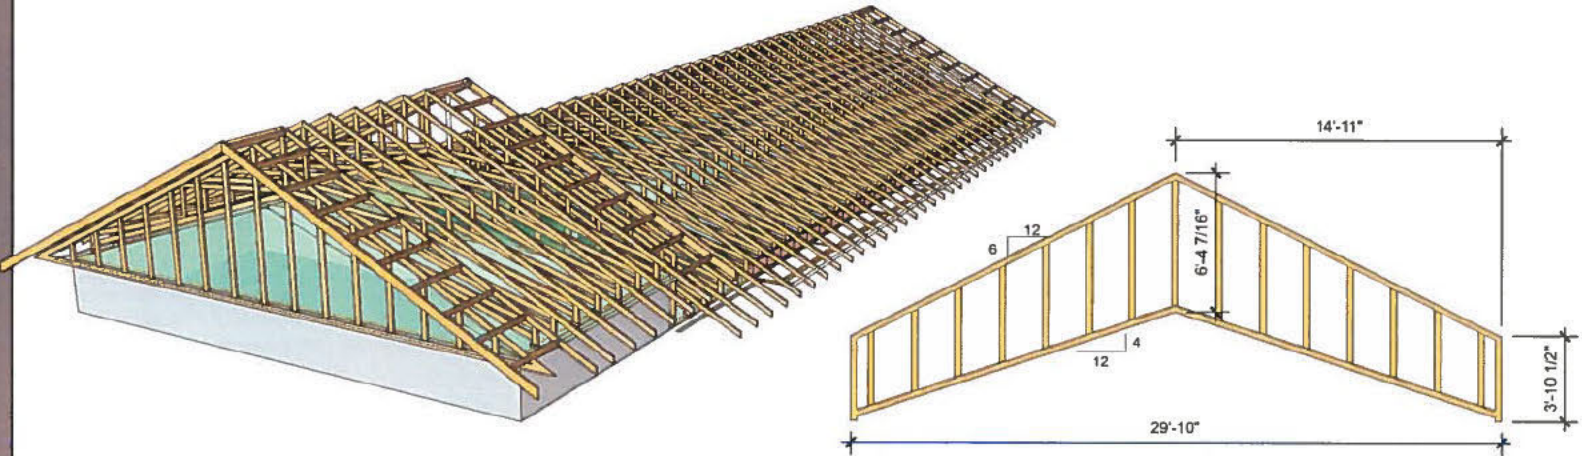


Gable Truss 2C to 5A - 1 Req'd

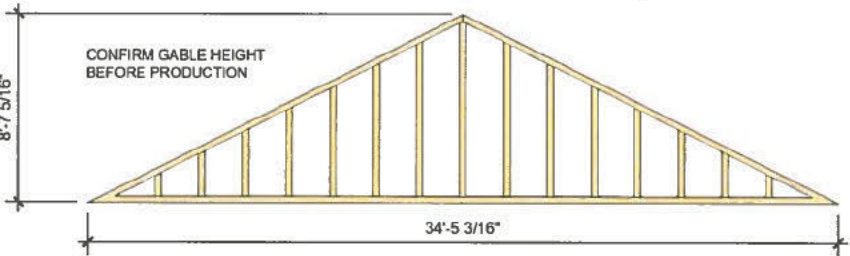


Gable 2C - 2 Req'd

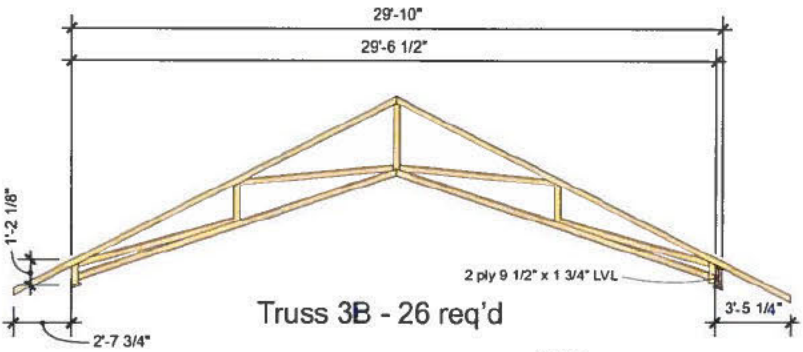

Truss 3B - 26 req'd

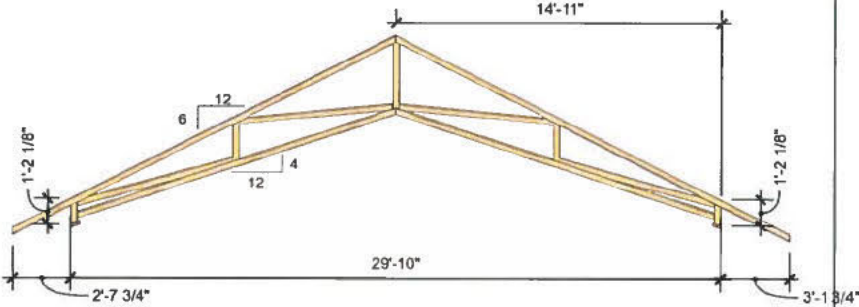

Truss 2C w Long F OH - 12 req'd

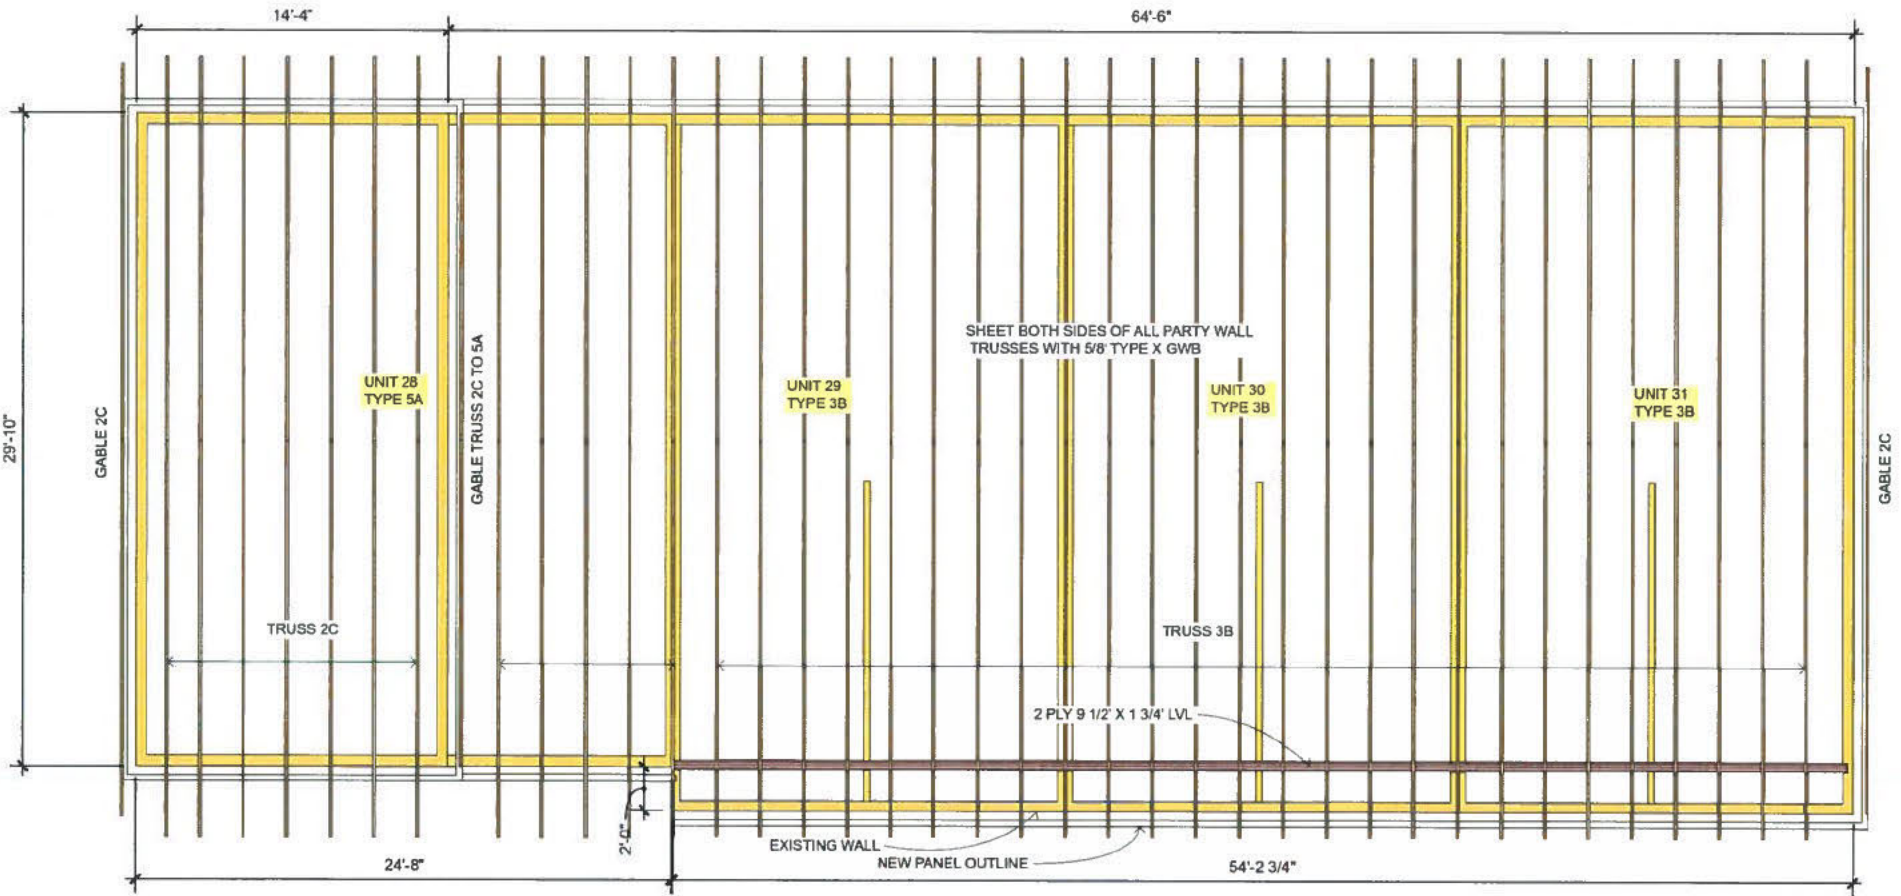

1 BLOCK I TRUSS PLAN
A23.1 Scale = 1/4" = 1'-0"

SUNDANCE RETROFIT

Sundance Housing
CO-OP








Document Date:
June 18, 2020

Document Phase:
Building permit

rev.	date	remark
1	02/11/18	Permit Site Plan

BLOCK J
TRUSSES

A24.1

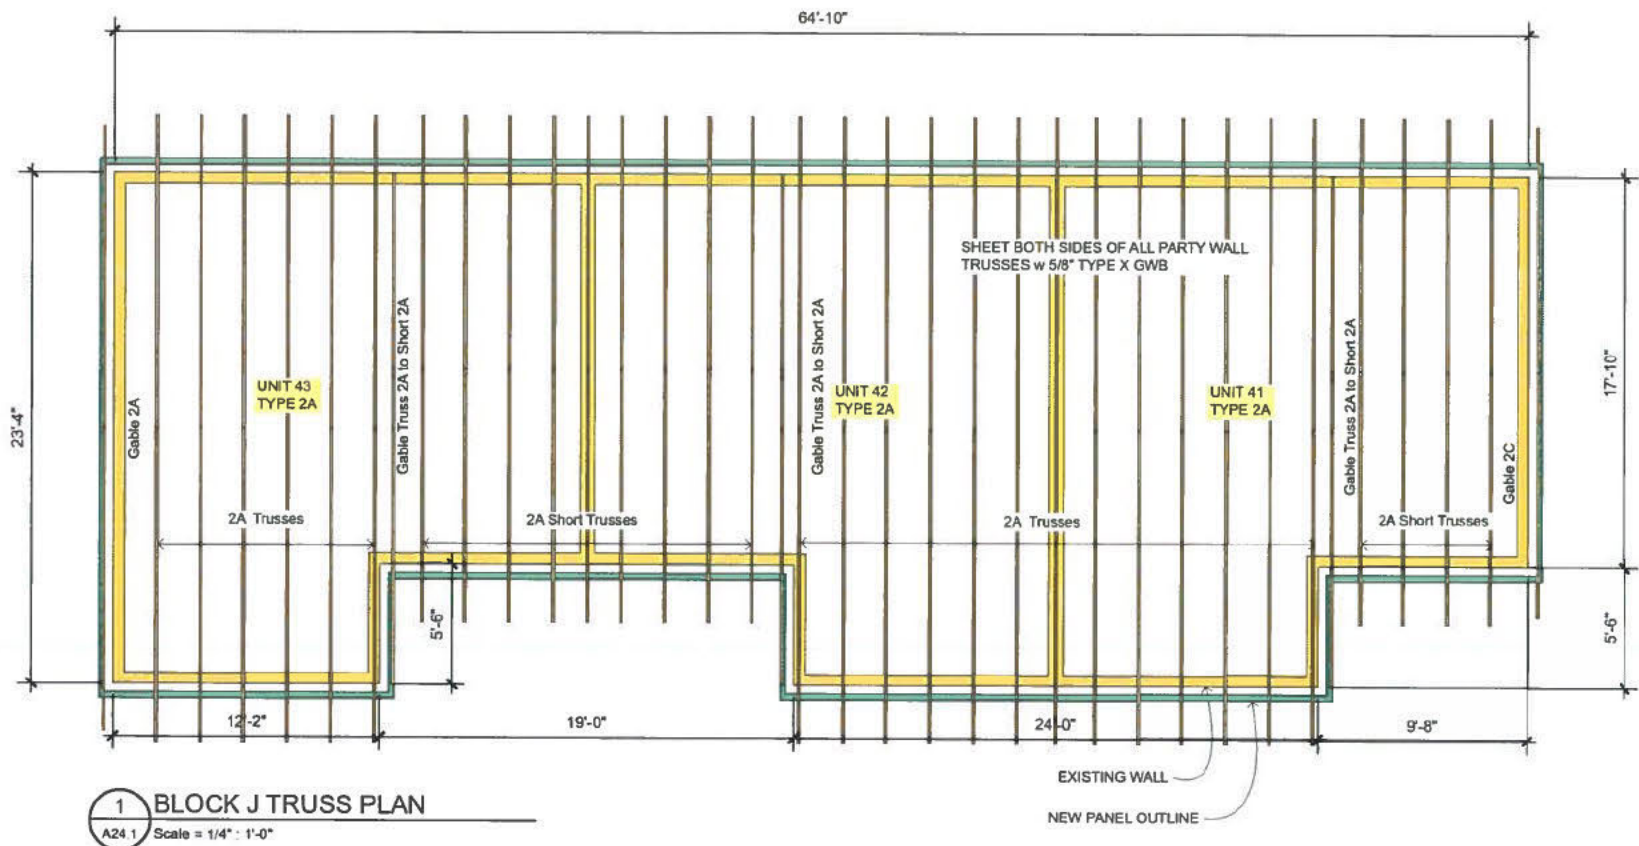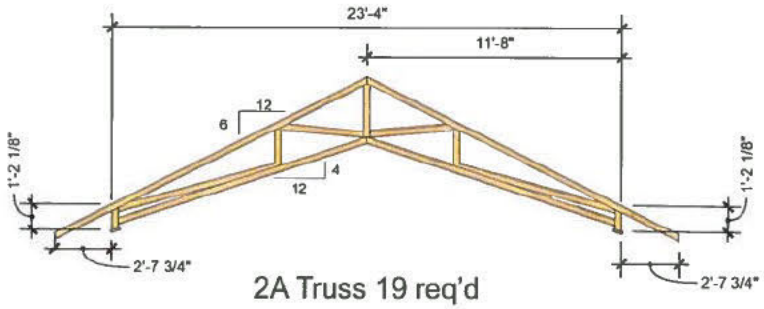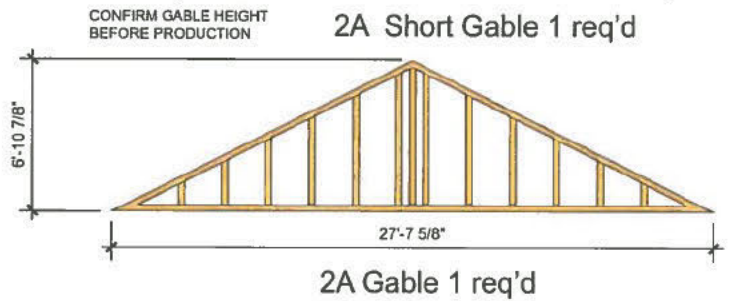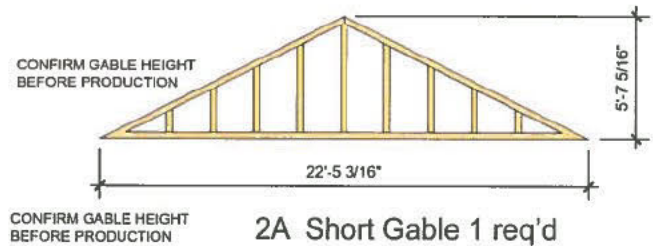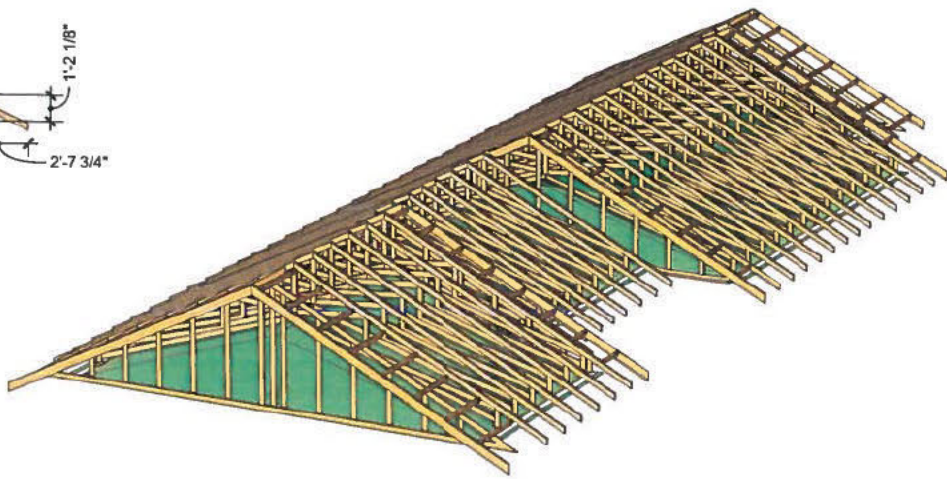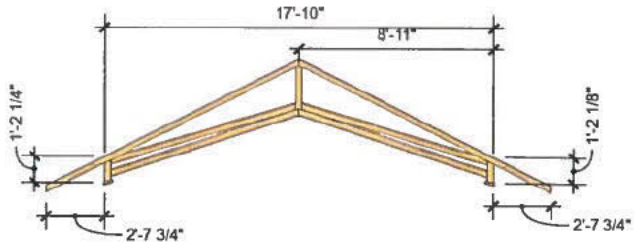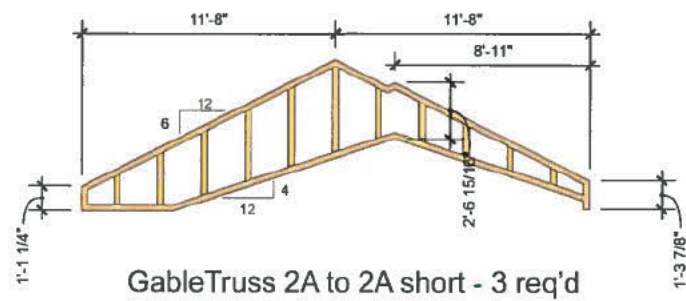

1 BLOCK J TRUSS PLAN
A24.1 Scale = 1/4" = 1'-0"

SUNDANCE RETROFIT

Sundance Housing
CO-OP


Document Date:
June 18, 2020

Document Phase:
Building permit

rev.	date	remark
1	02/11/18	Permit Site Plan

BLOCK K
TRUSSES

A25.1

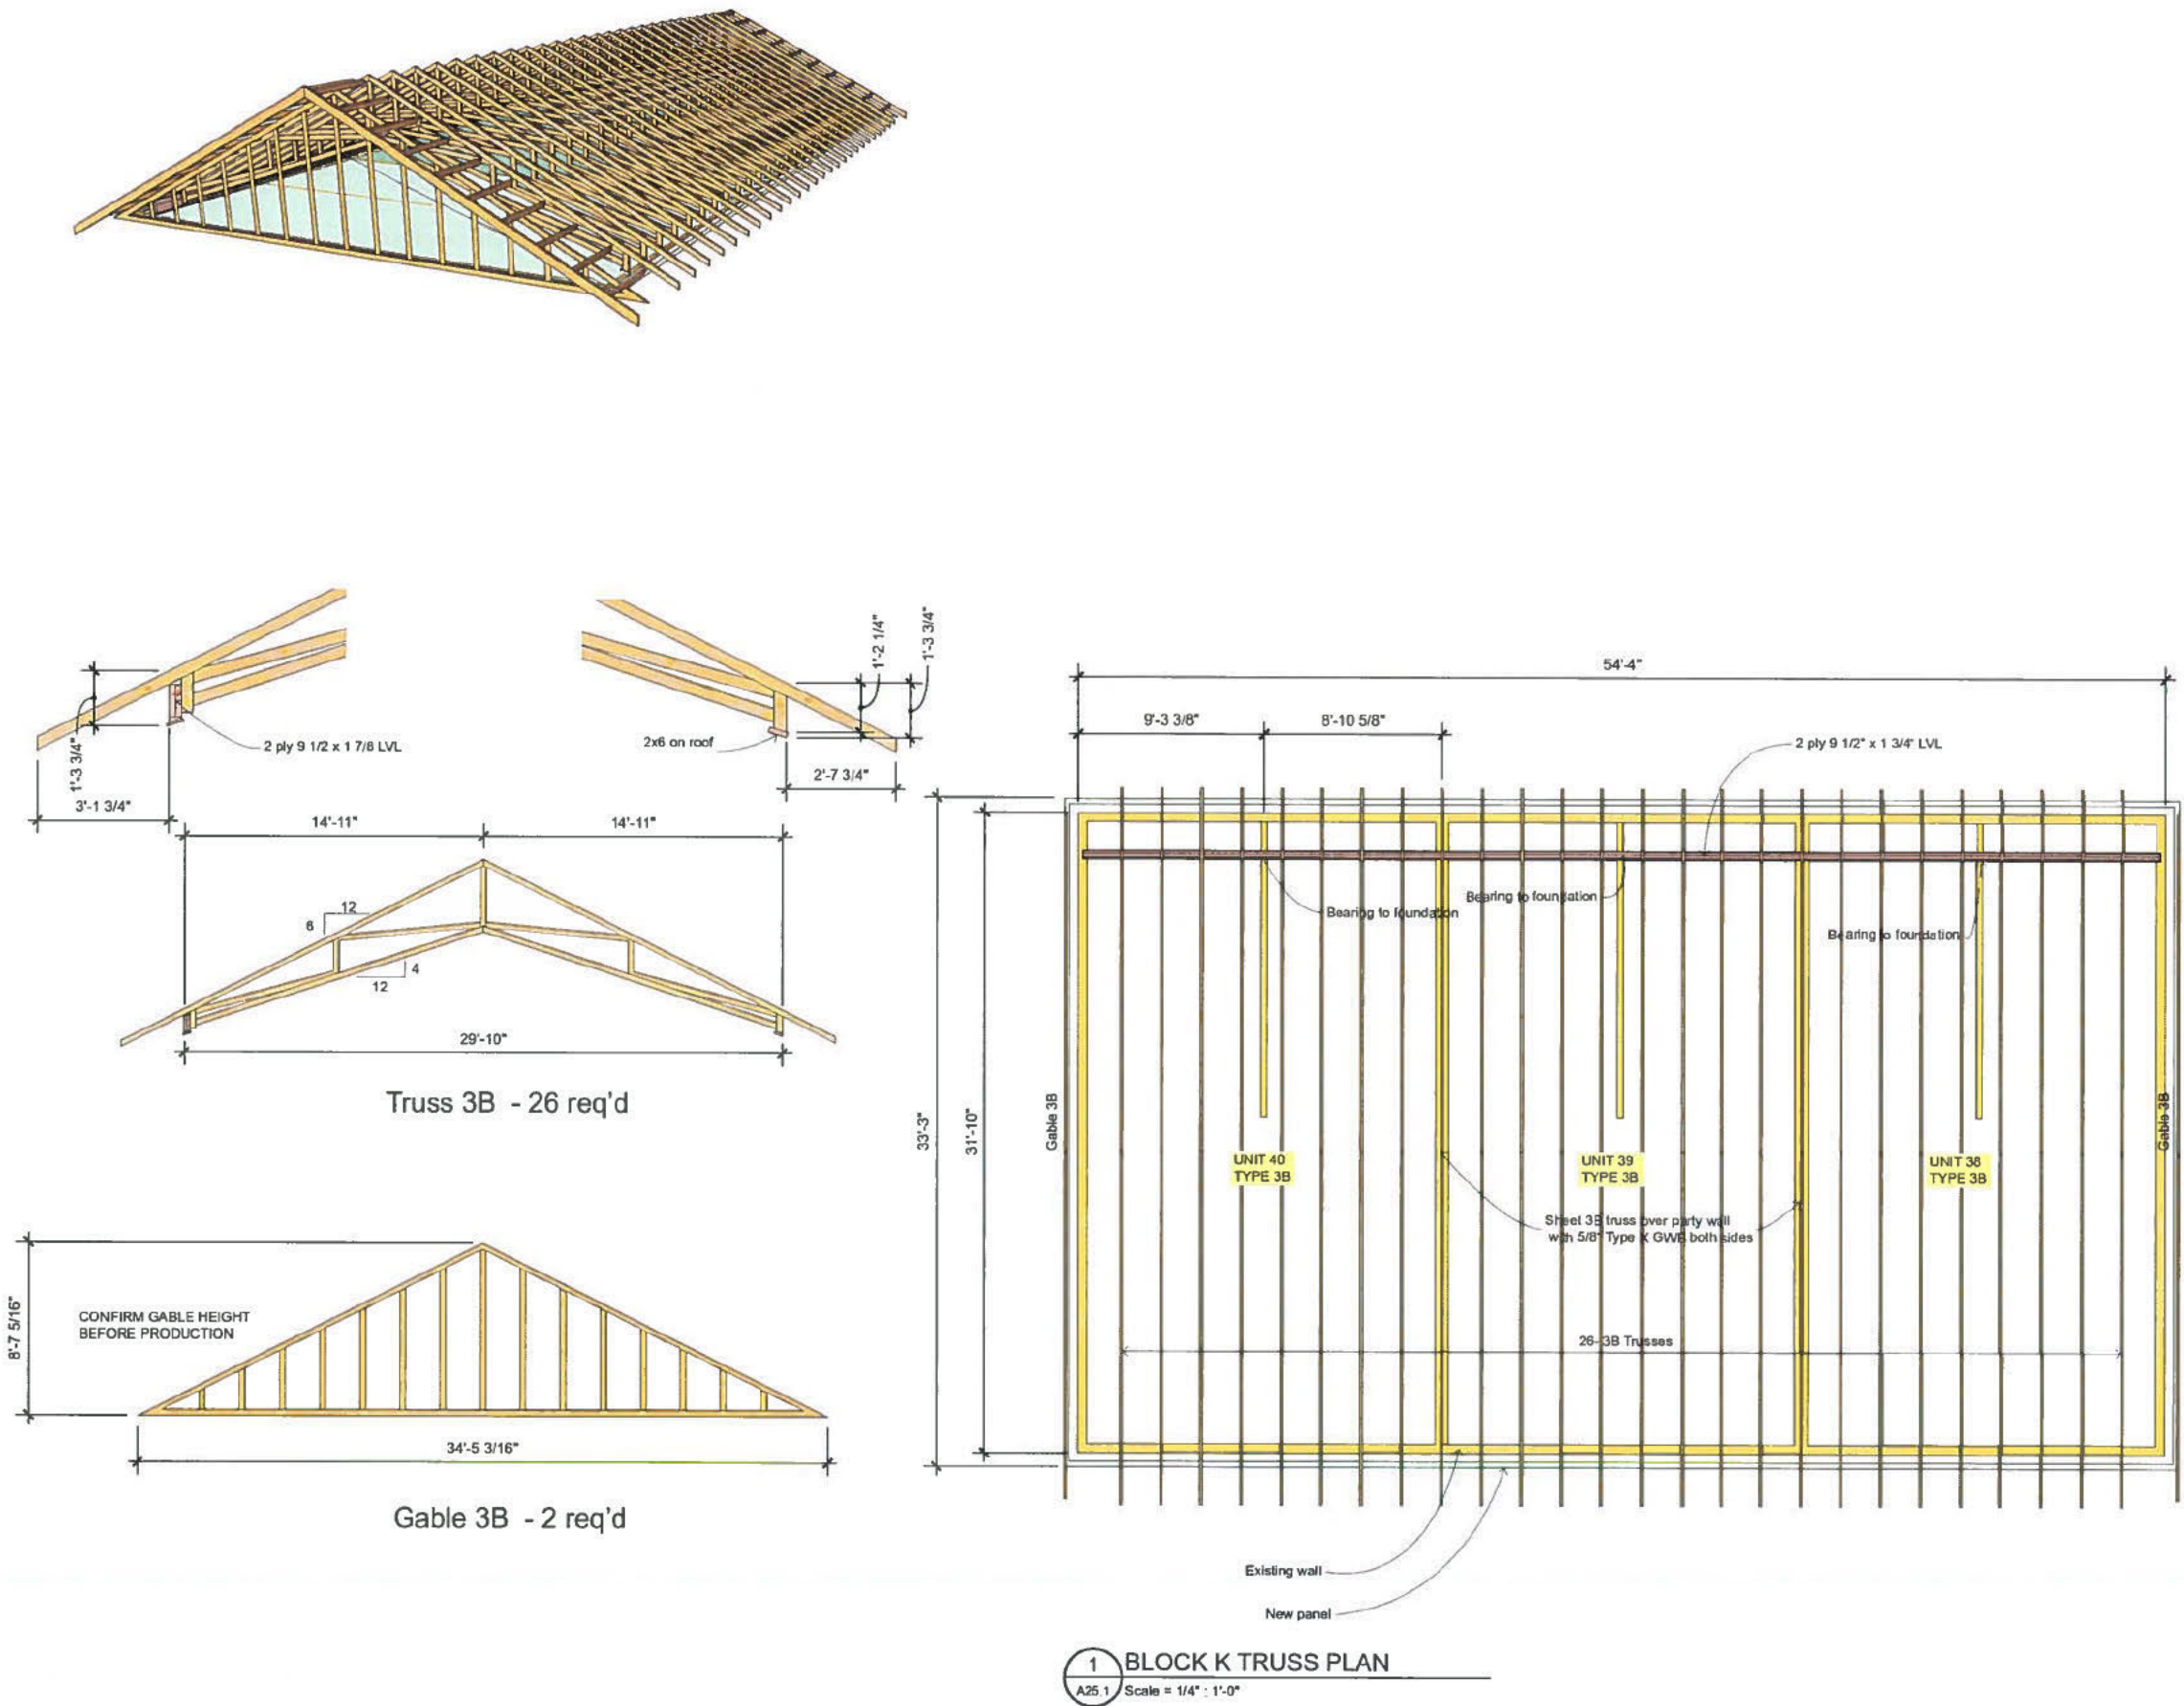


SUNDANCE RETROFIT

Sundance Housing
CO-OP





rev.	date	remark
1	02/11/18	Permit Site Plan

BLOCK L
TRUSSES

A26.1

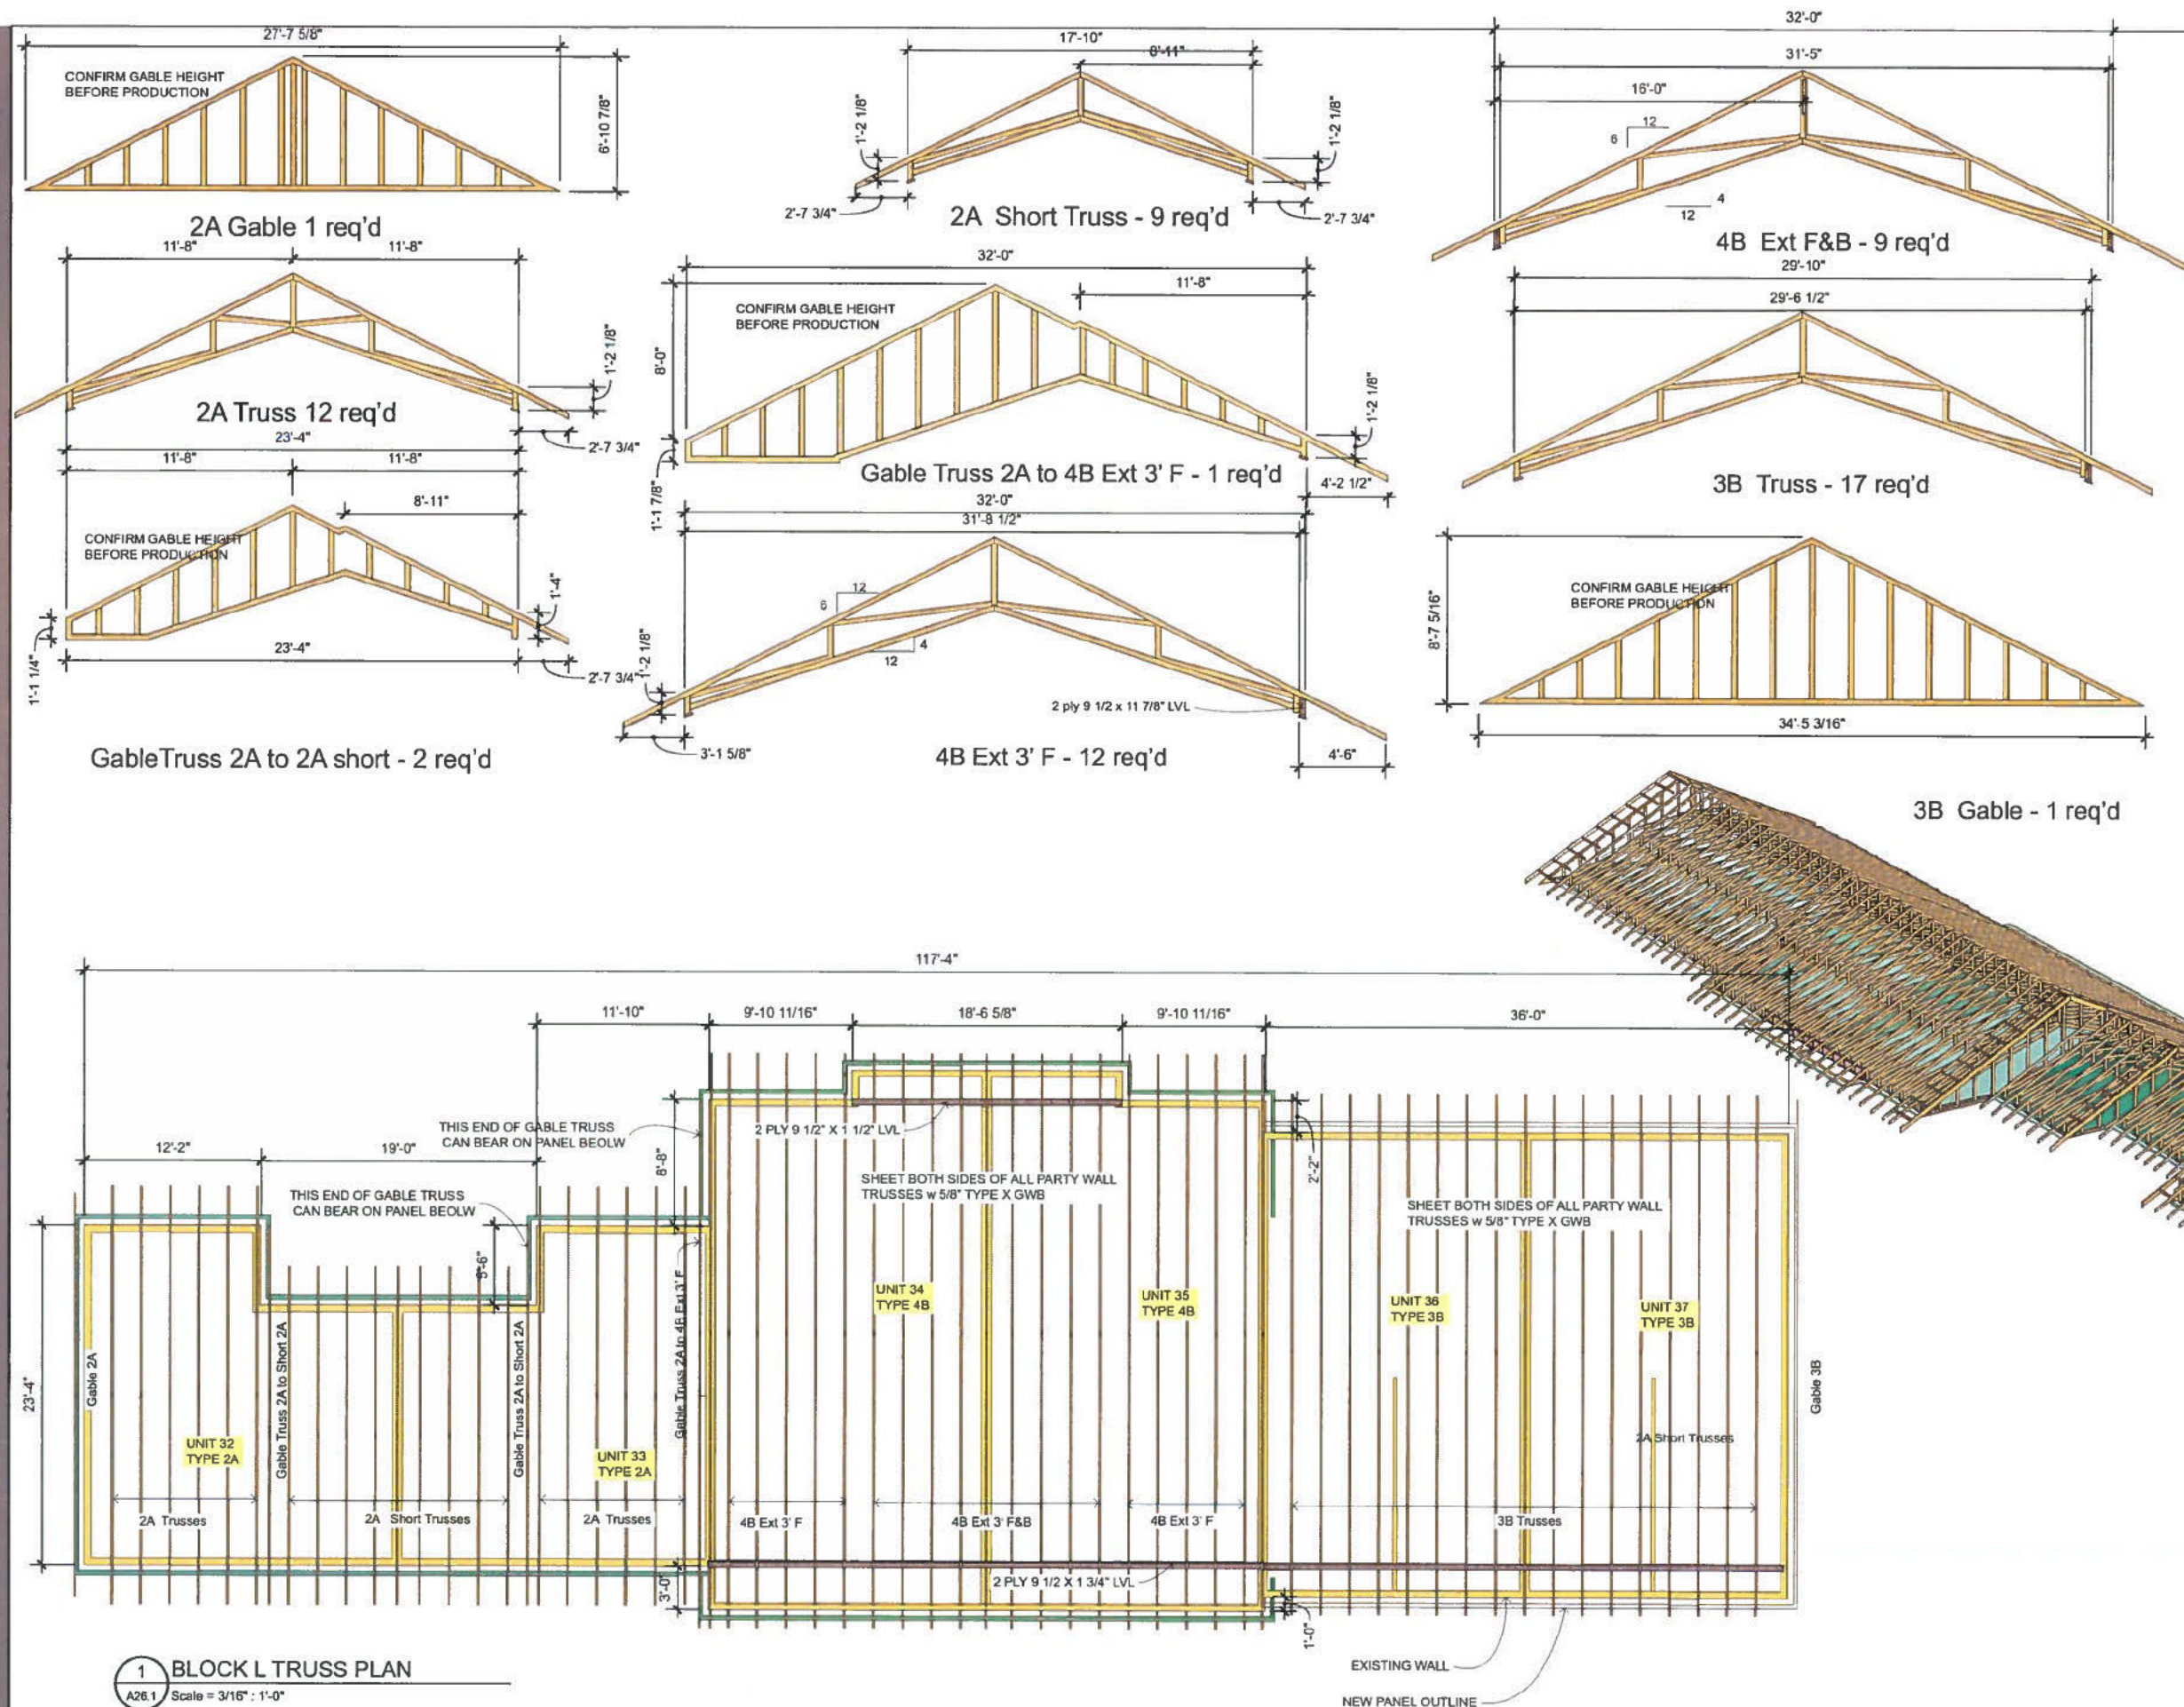

1 BLOCK L TRUSS PLAN
A26.1 Scale = 3/16" = 1'-0"

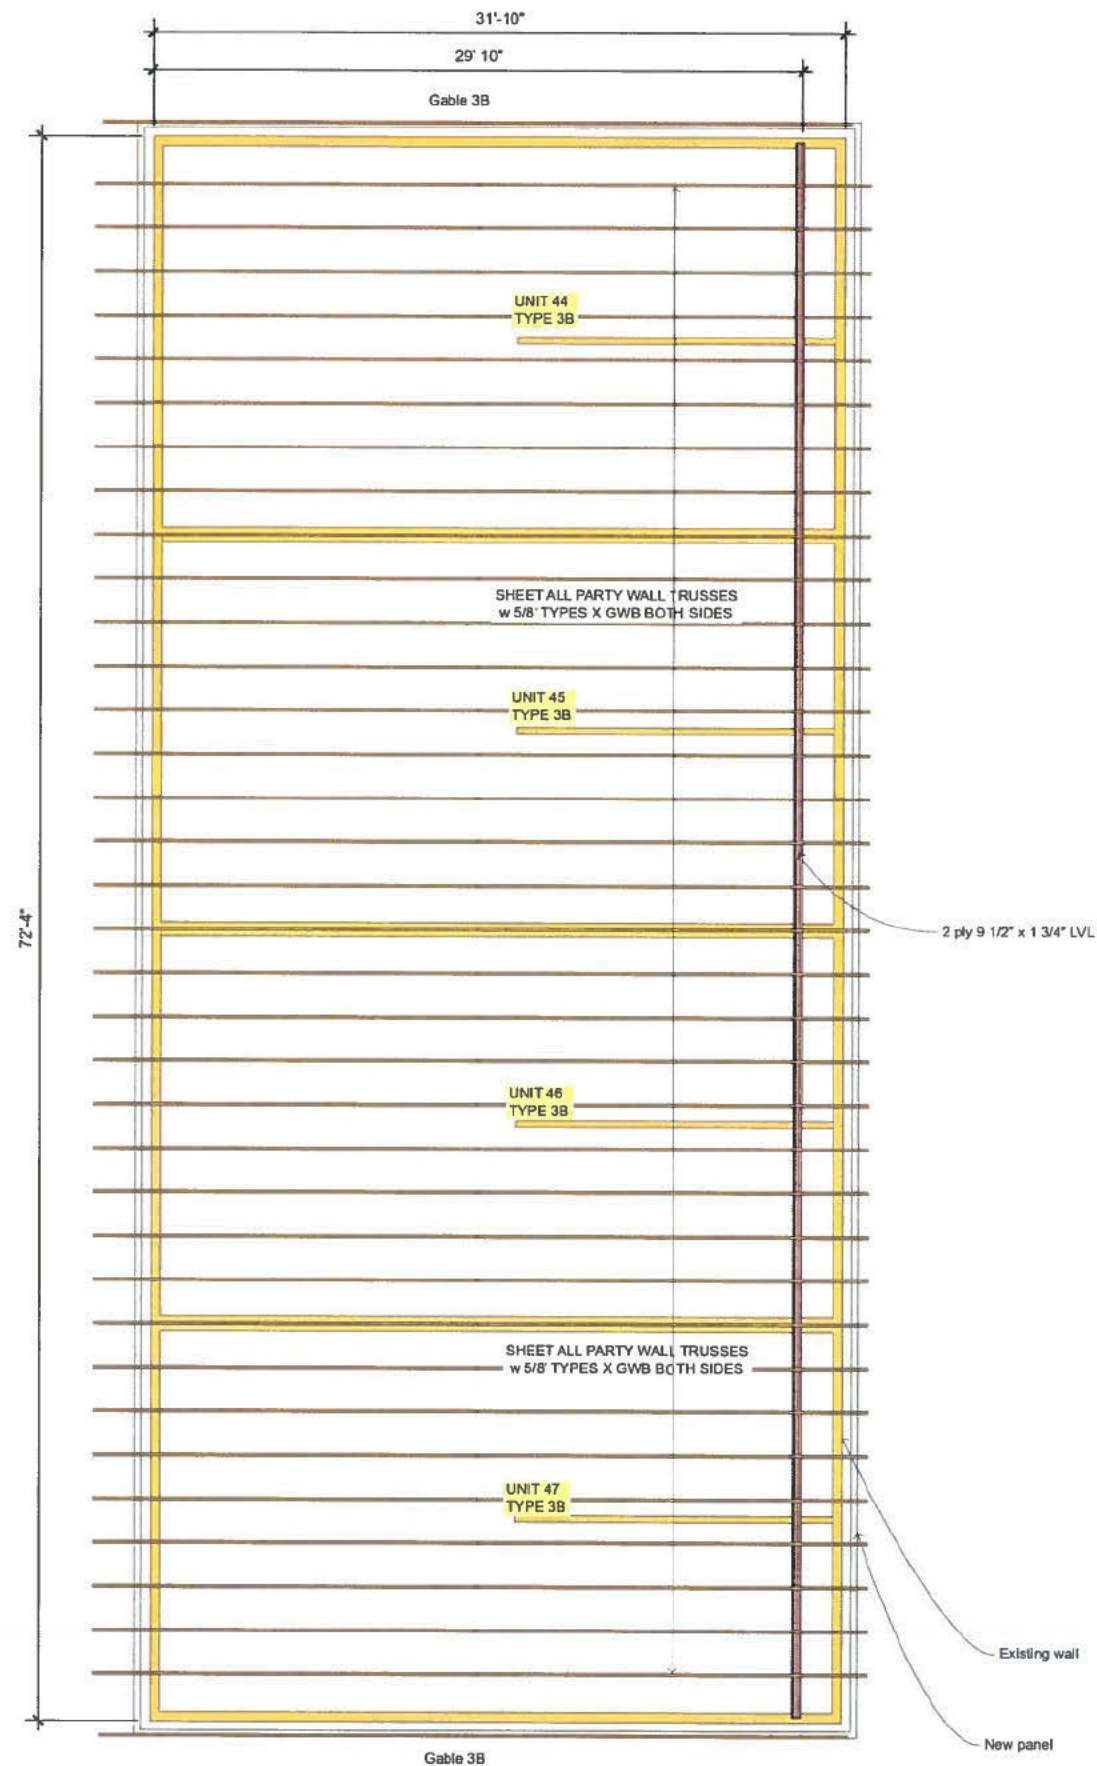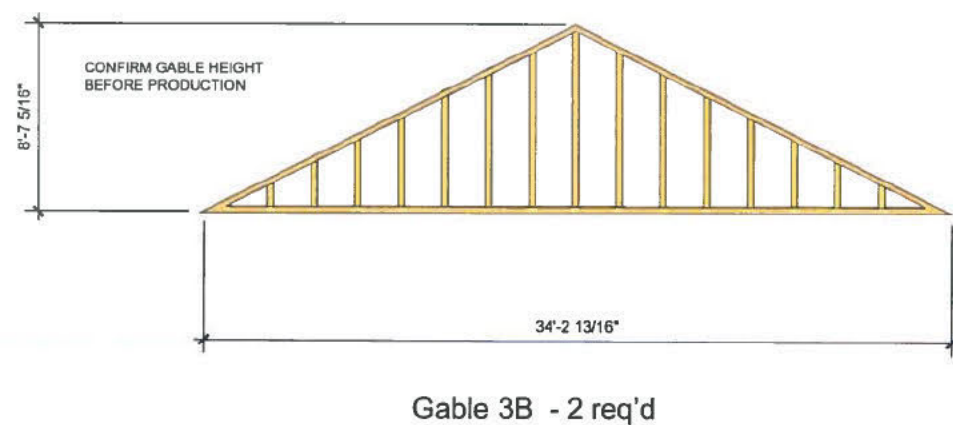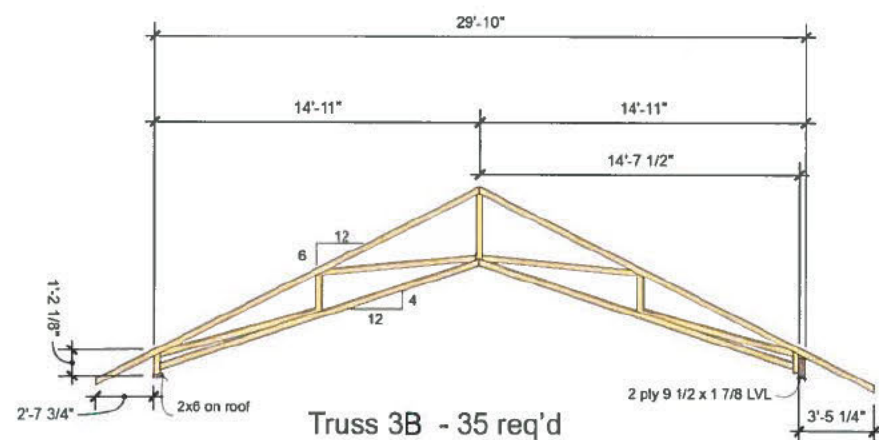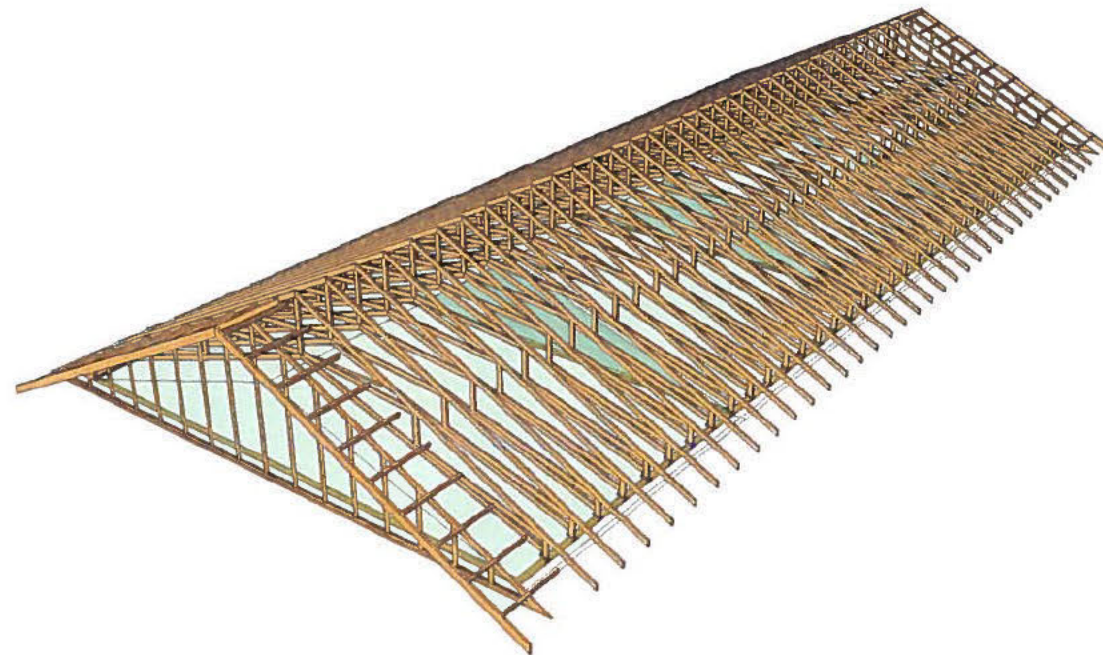

1 BLOCK M TRUSS PLAN
A27.1 Scale = 1/4" = 1'-0"

SUNDANCE RETROFIT

Sundance Housing
CO-OP


Document Date:
June 18, 2020

Document Phase:
Building permit

rev.	date	remark
1	02/11/18	Permit Site Plan

BLOCK M
TRUSSES

A27.1

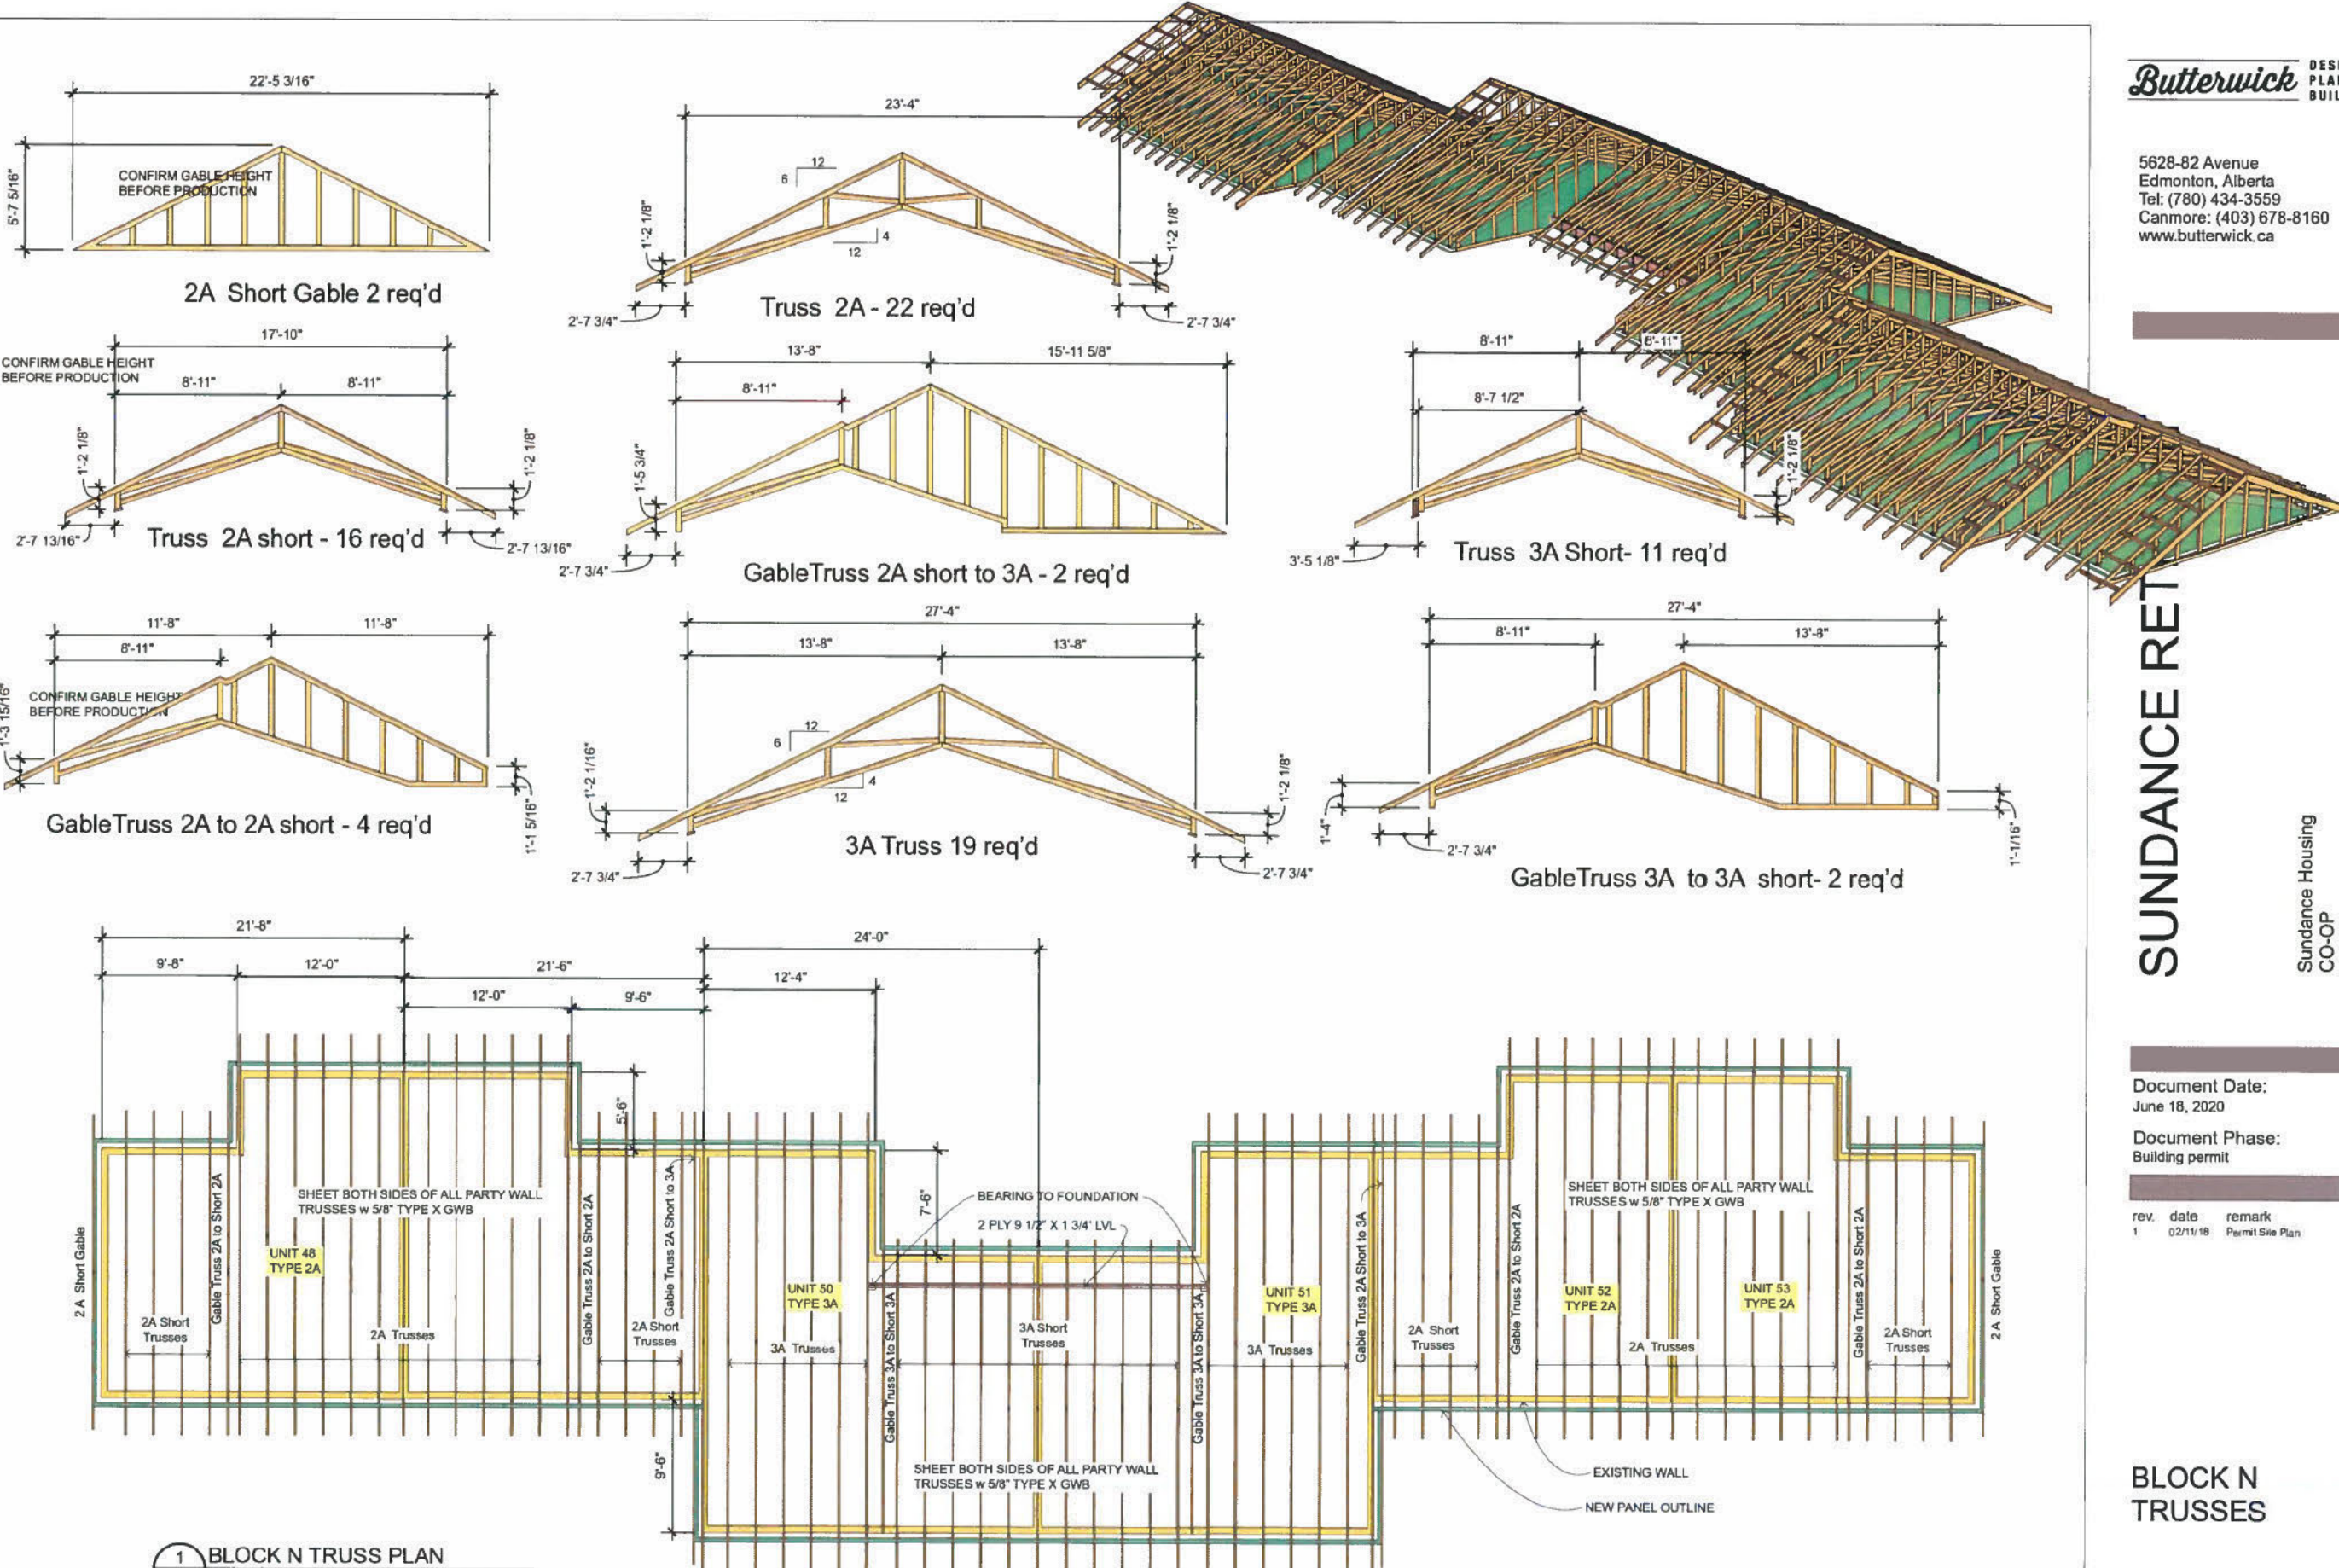

SUNDANCE RETROFIT

Sundance Housing
CO-OP


Document Date:
June 18, 2020

Document Phase:
Building permit

rev.	date	remark
1	02/11/18	Permit Site Plan

BLOCK O
TRUSSES

A29.1

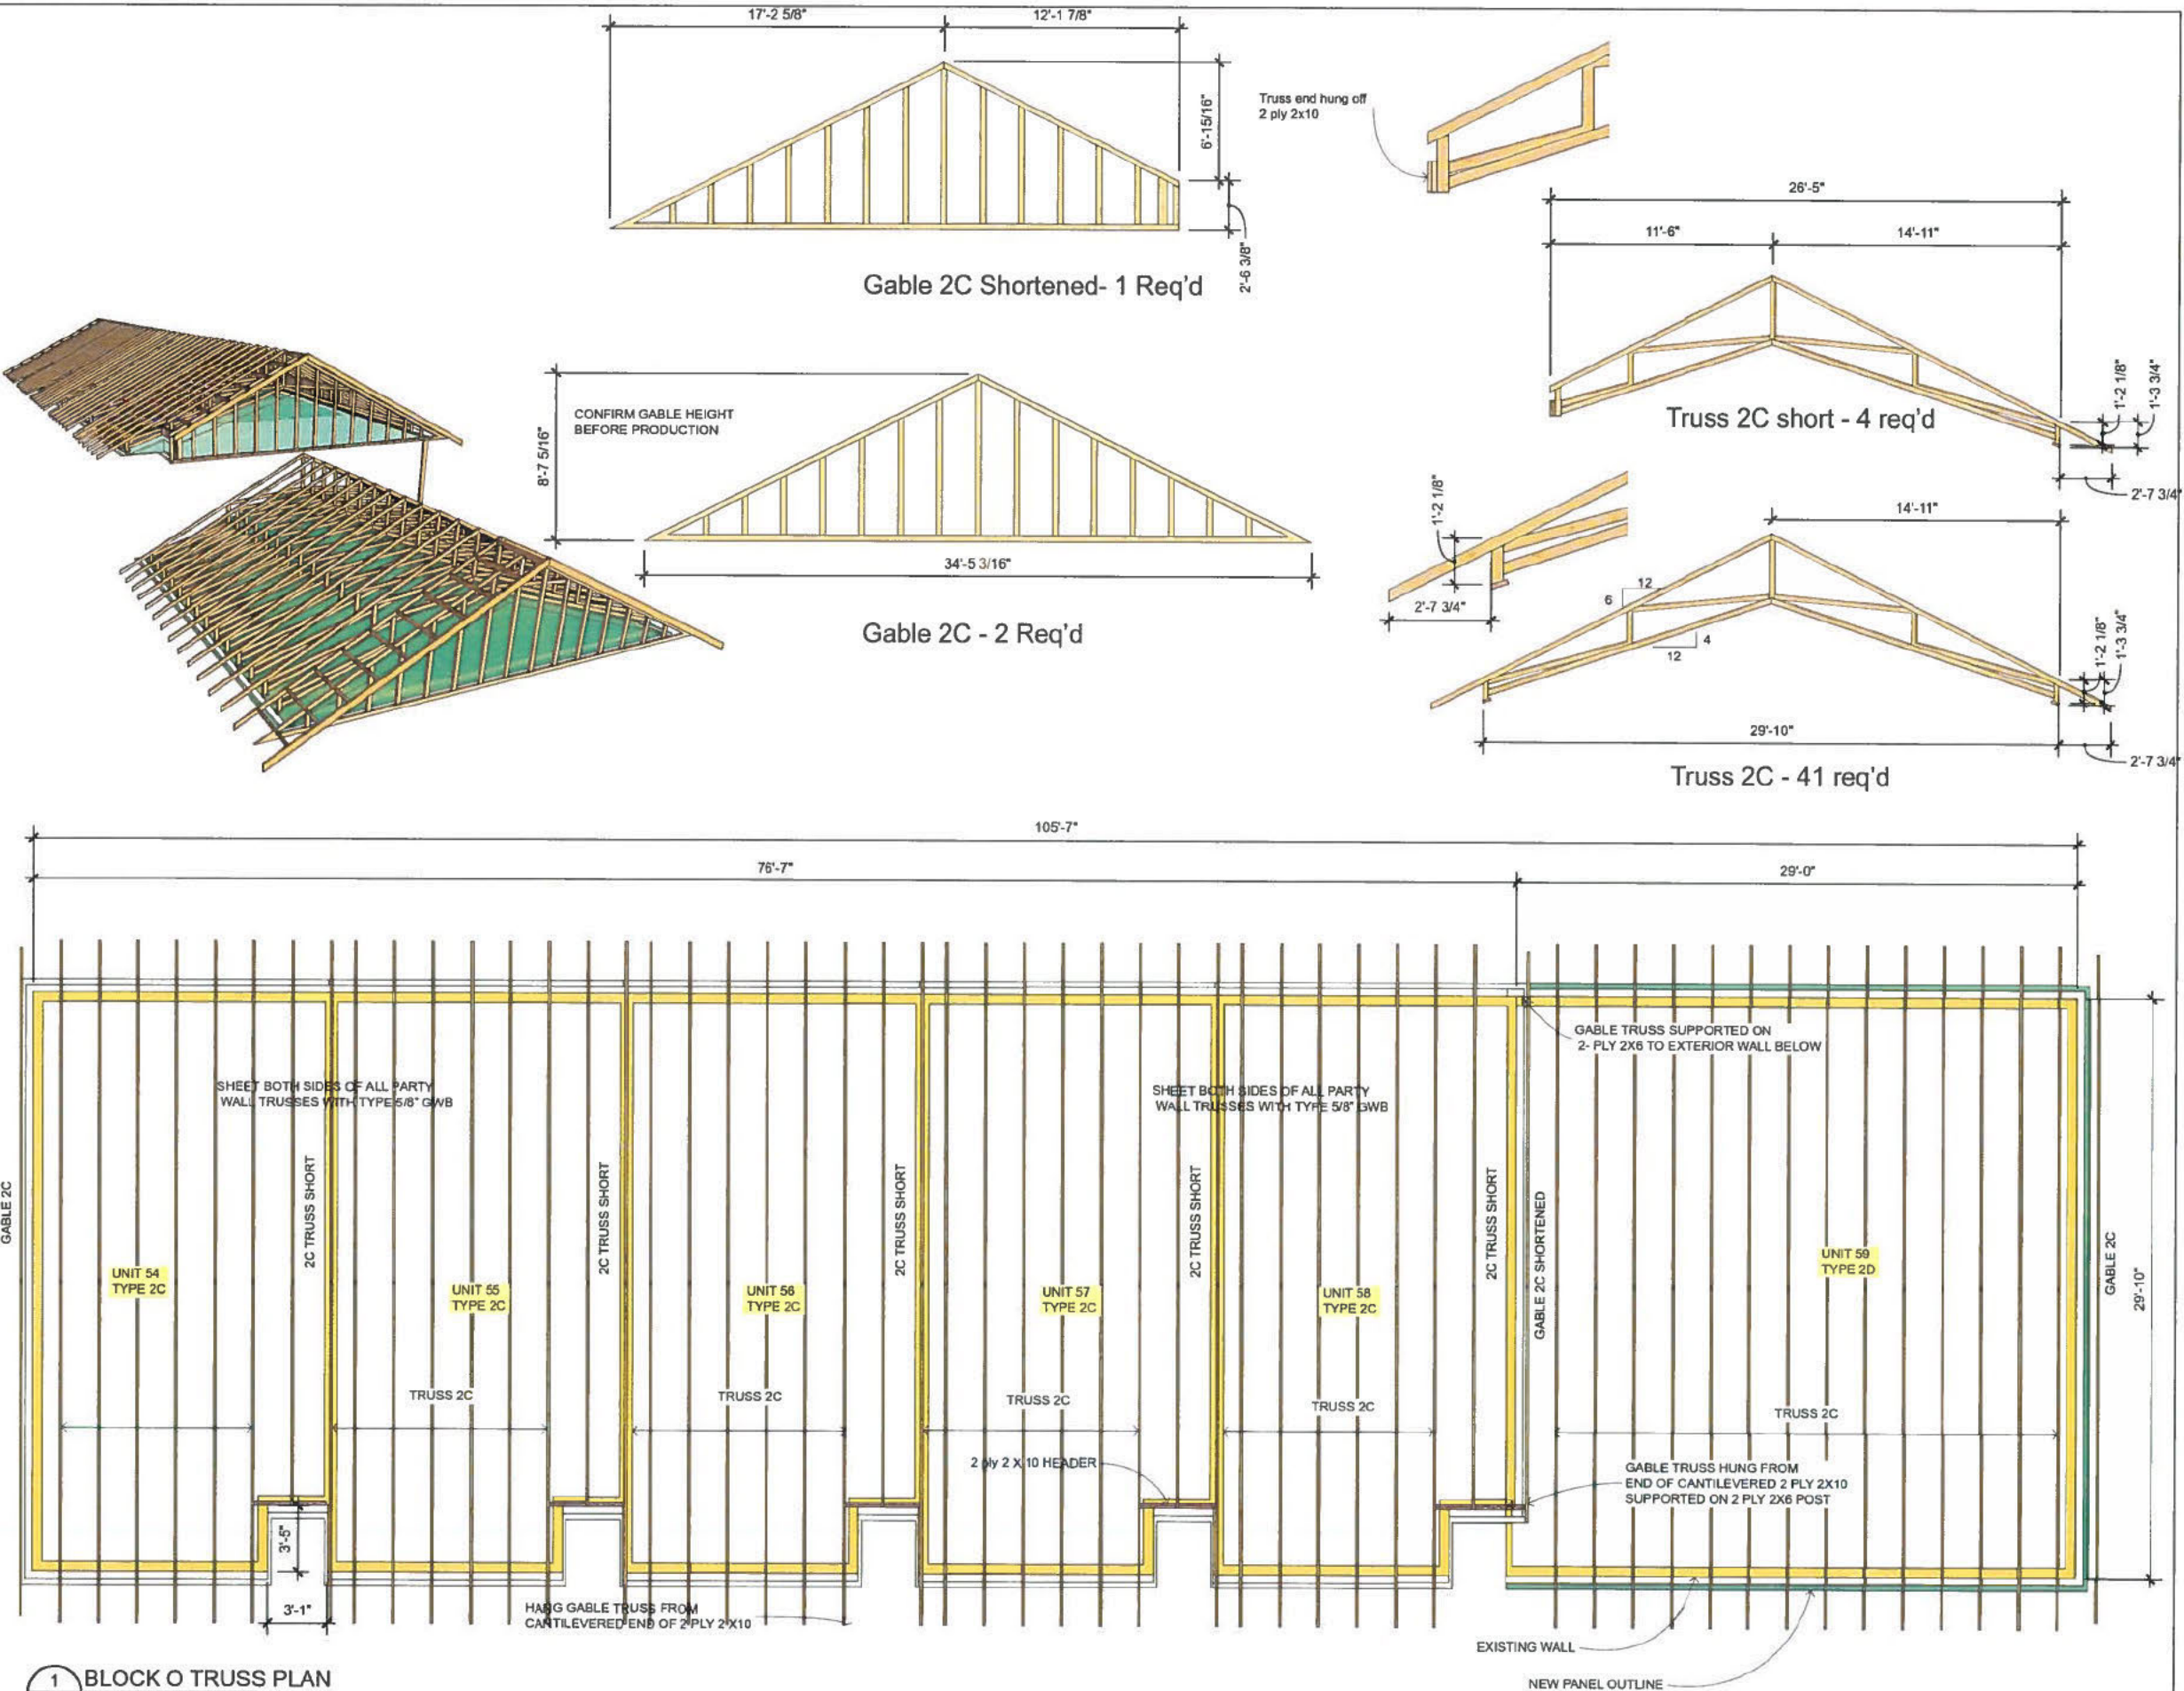

1 BLOCK O TRUSS PLAN
A29.1 Scale = 1/4" = 1'-0"

SUNDANCE RETROFIT

Sundance Housing
CO-OP



Document Date:
June 18, 2020

Document Phase:
Development permit

rev.	date	remark
1	02/11/18	Permit Site Plan

PANEL
ATTACHMENT
DETAILS

A30.1

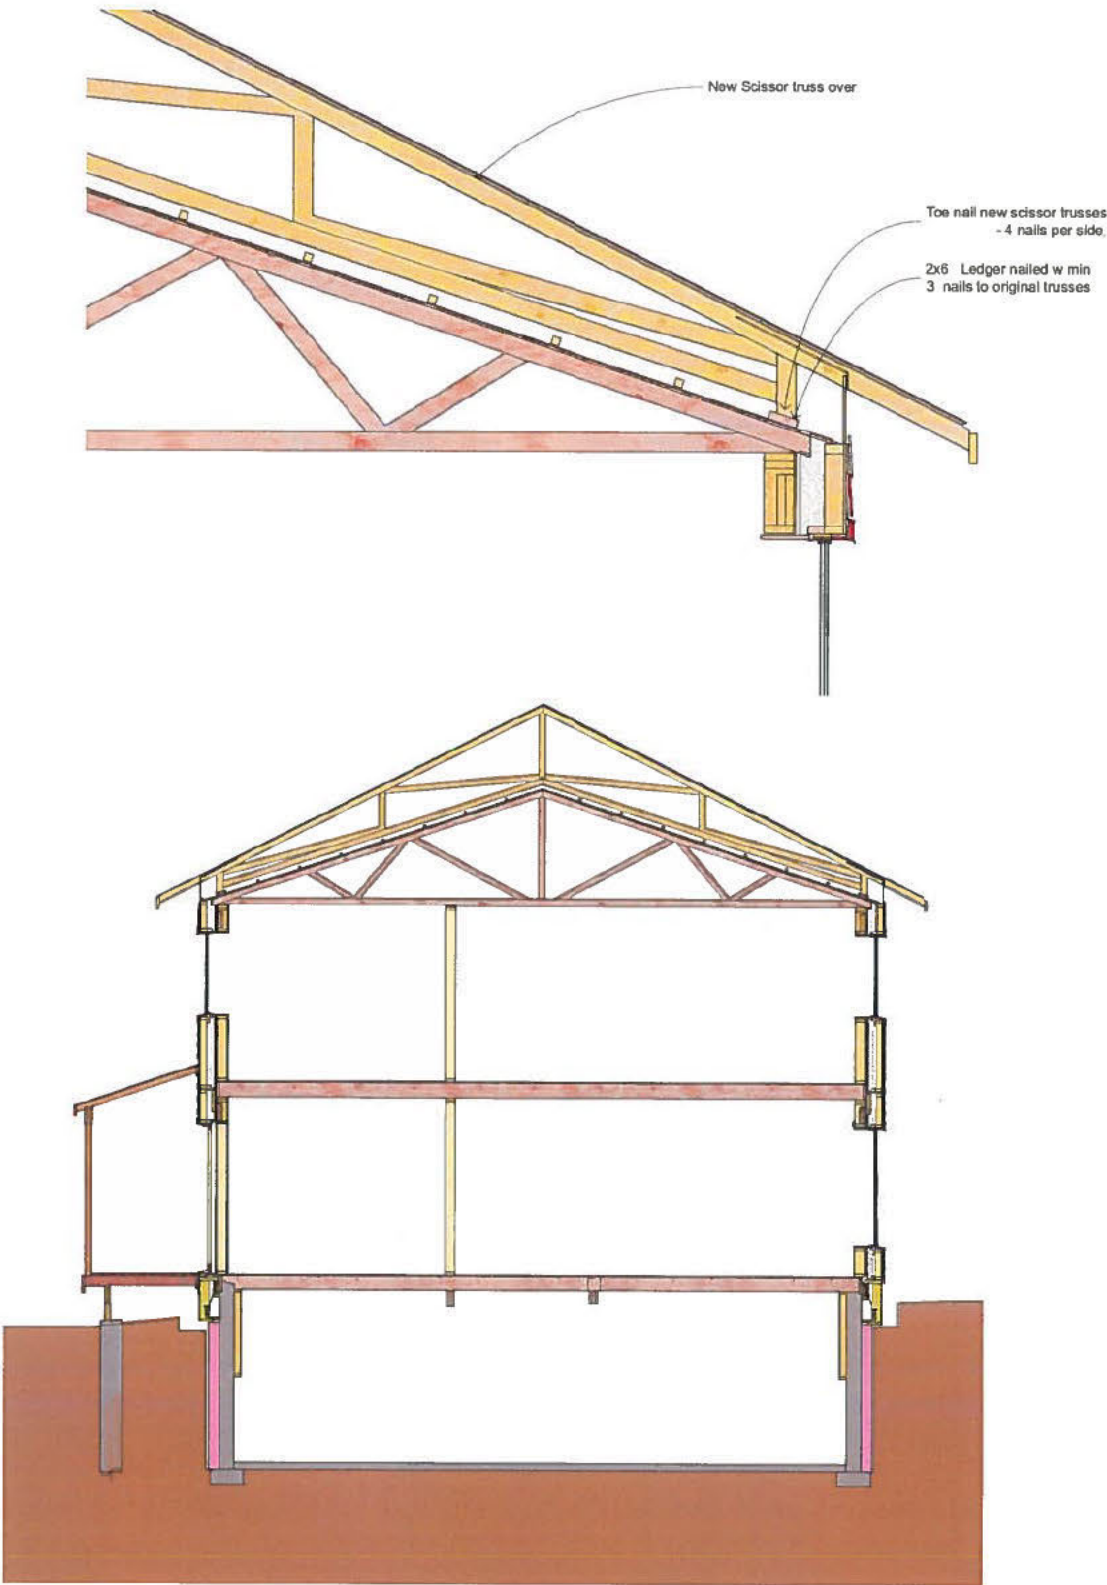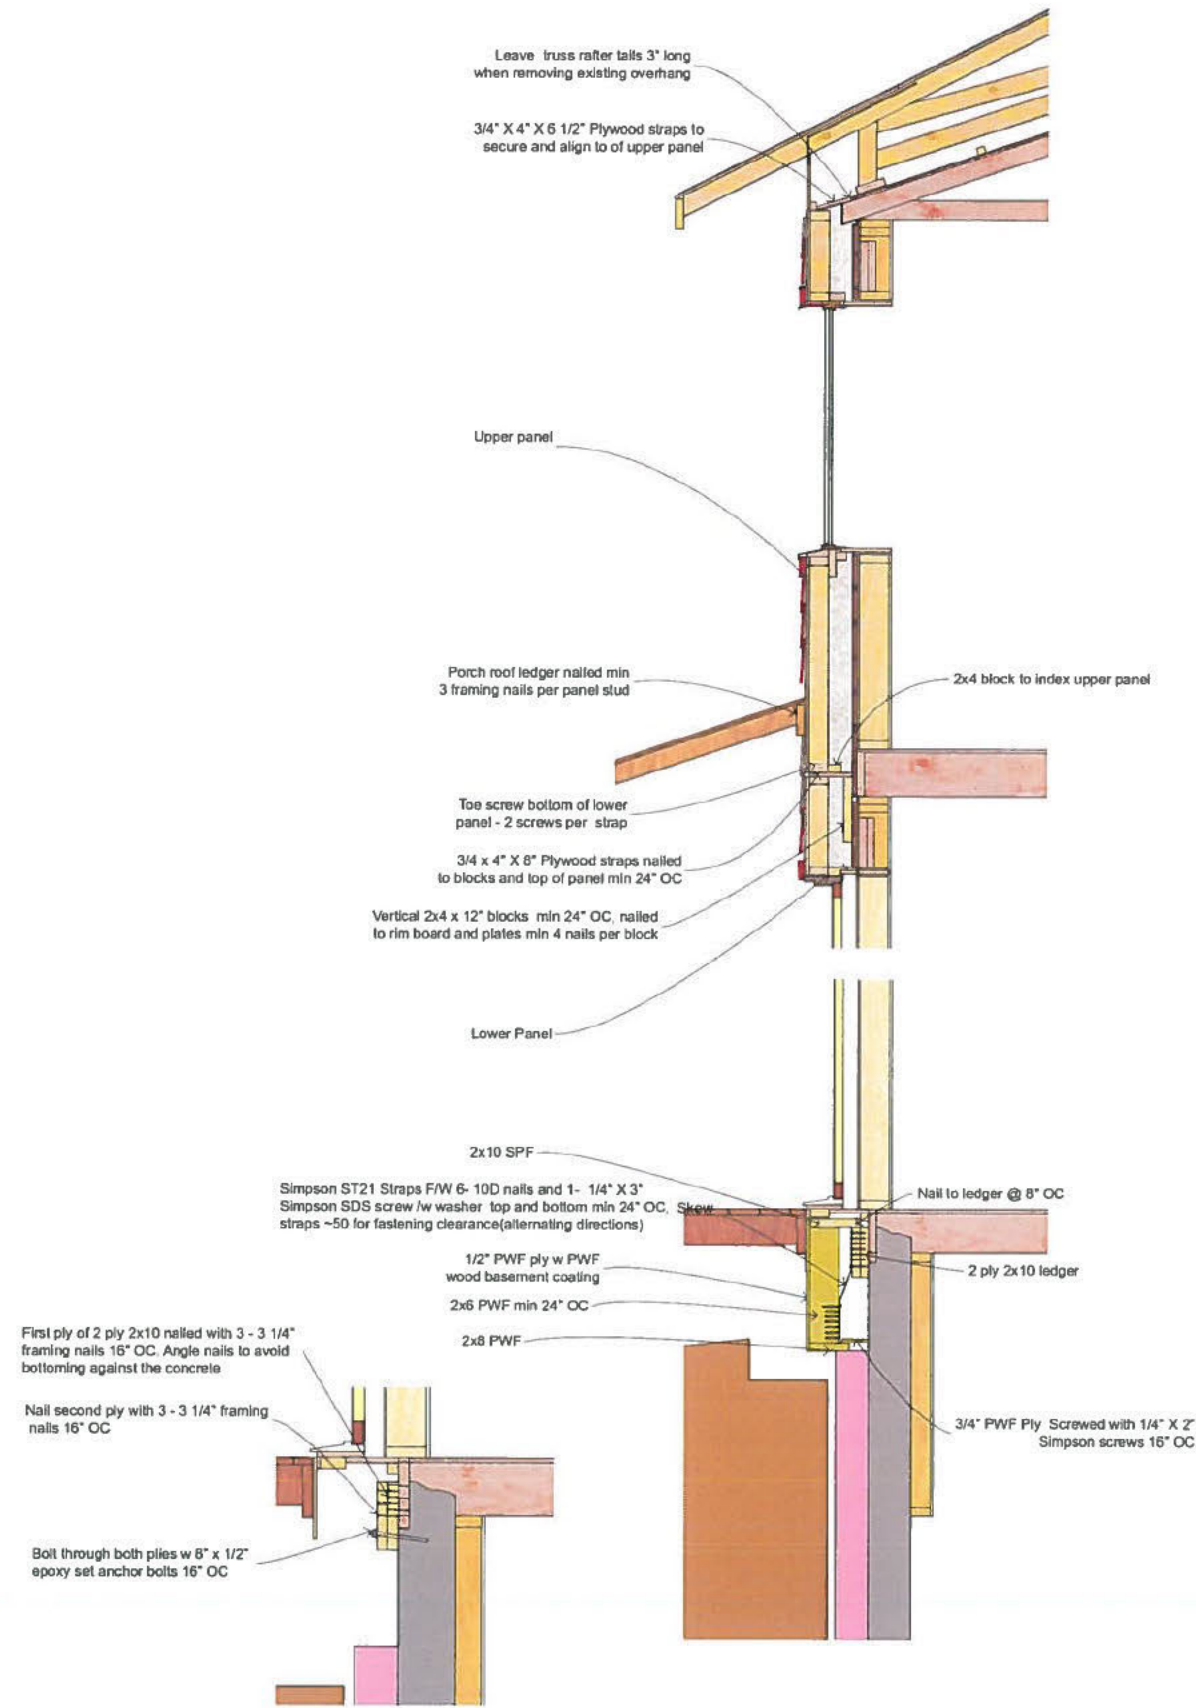

SEE PANEL DRAWINGS FOR PANEL CONSTRUCTION DETAILS

1 TYP. PANEL ATTACHEMENT
A30.1 Scale = 1/4" : 1'-0" & 3/4" : 1'-0" & 1" : 1'-0"

SUNDANCE RETROFIT

Sundance Housing
CO-OP


Document Date:
June 18, 2020

Document Phase:
Development permit

rev. date remark
1 02/11/18 Permit Site Plan

MISC
STRUCTURAL
DETAILS

A30.2

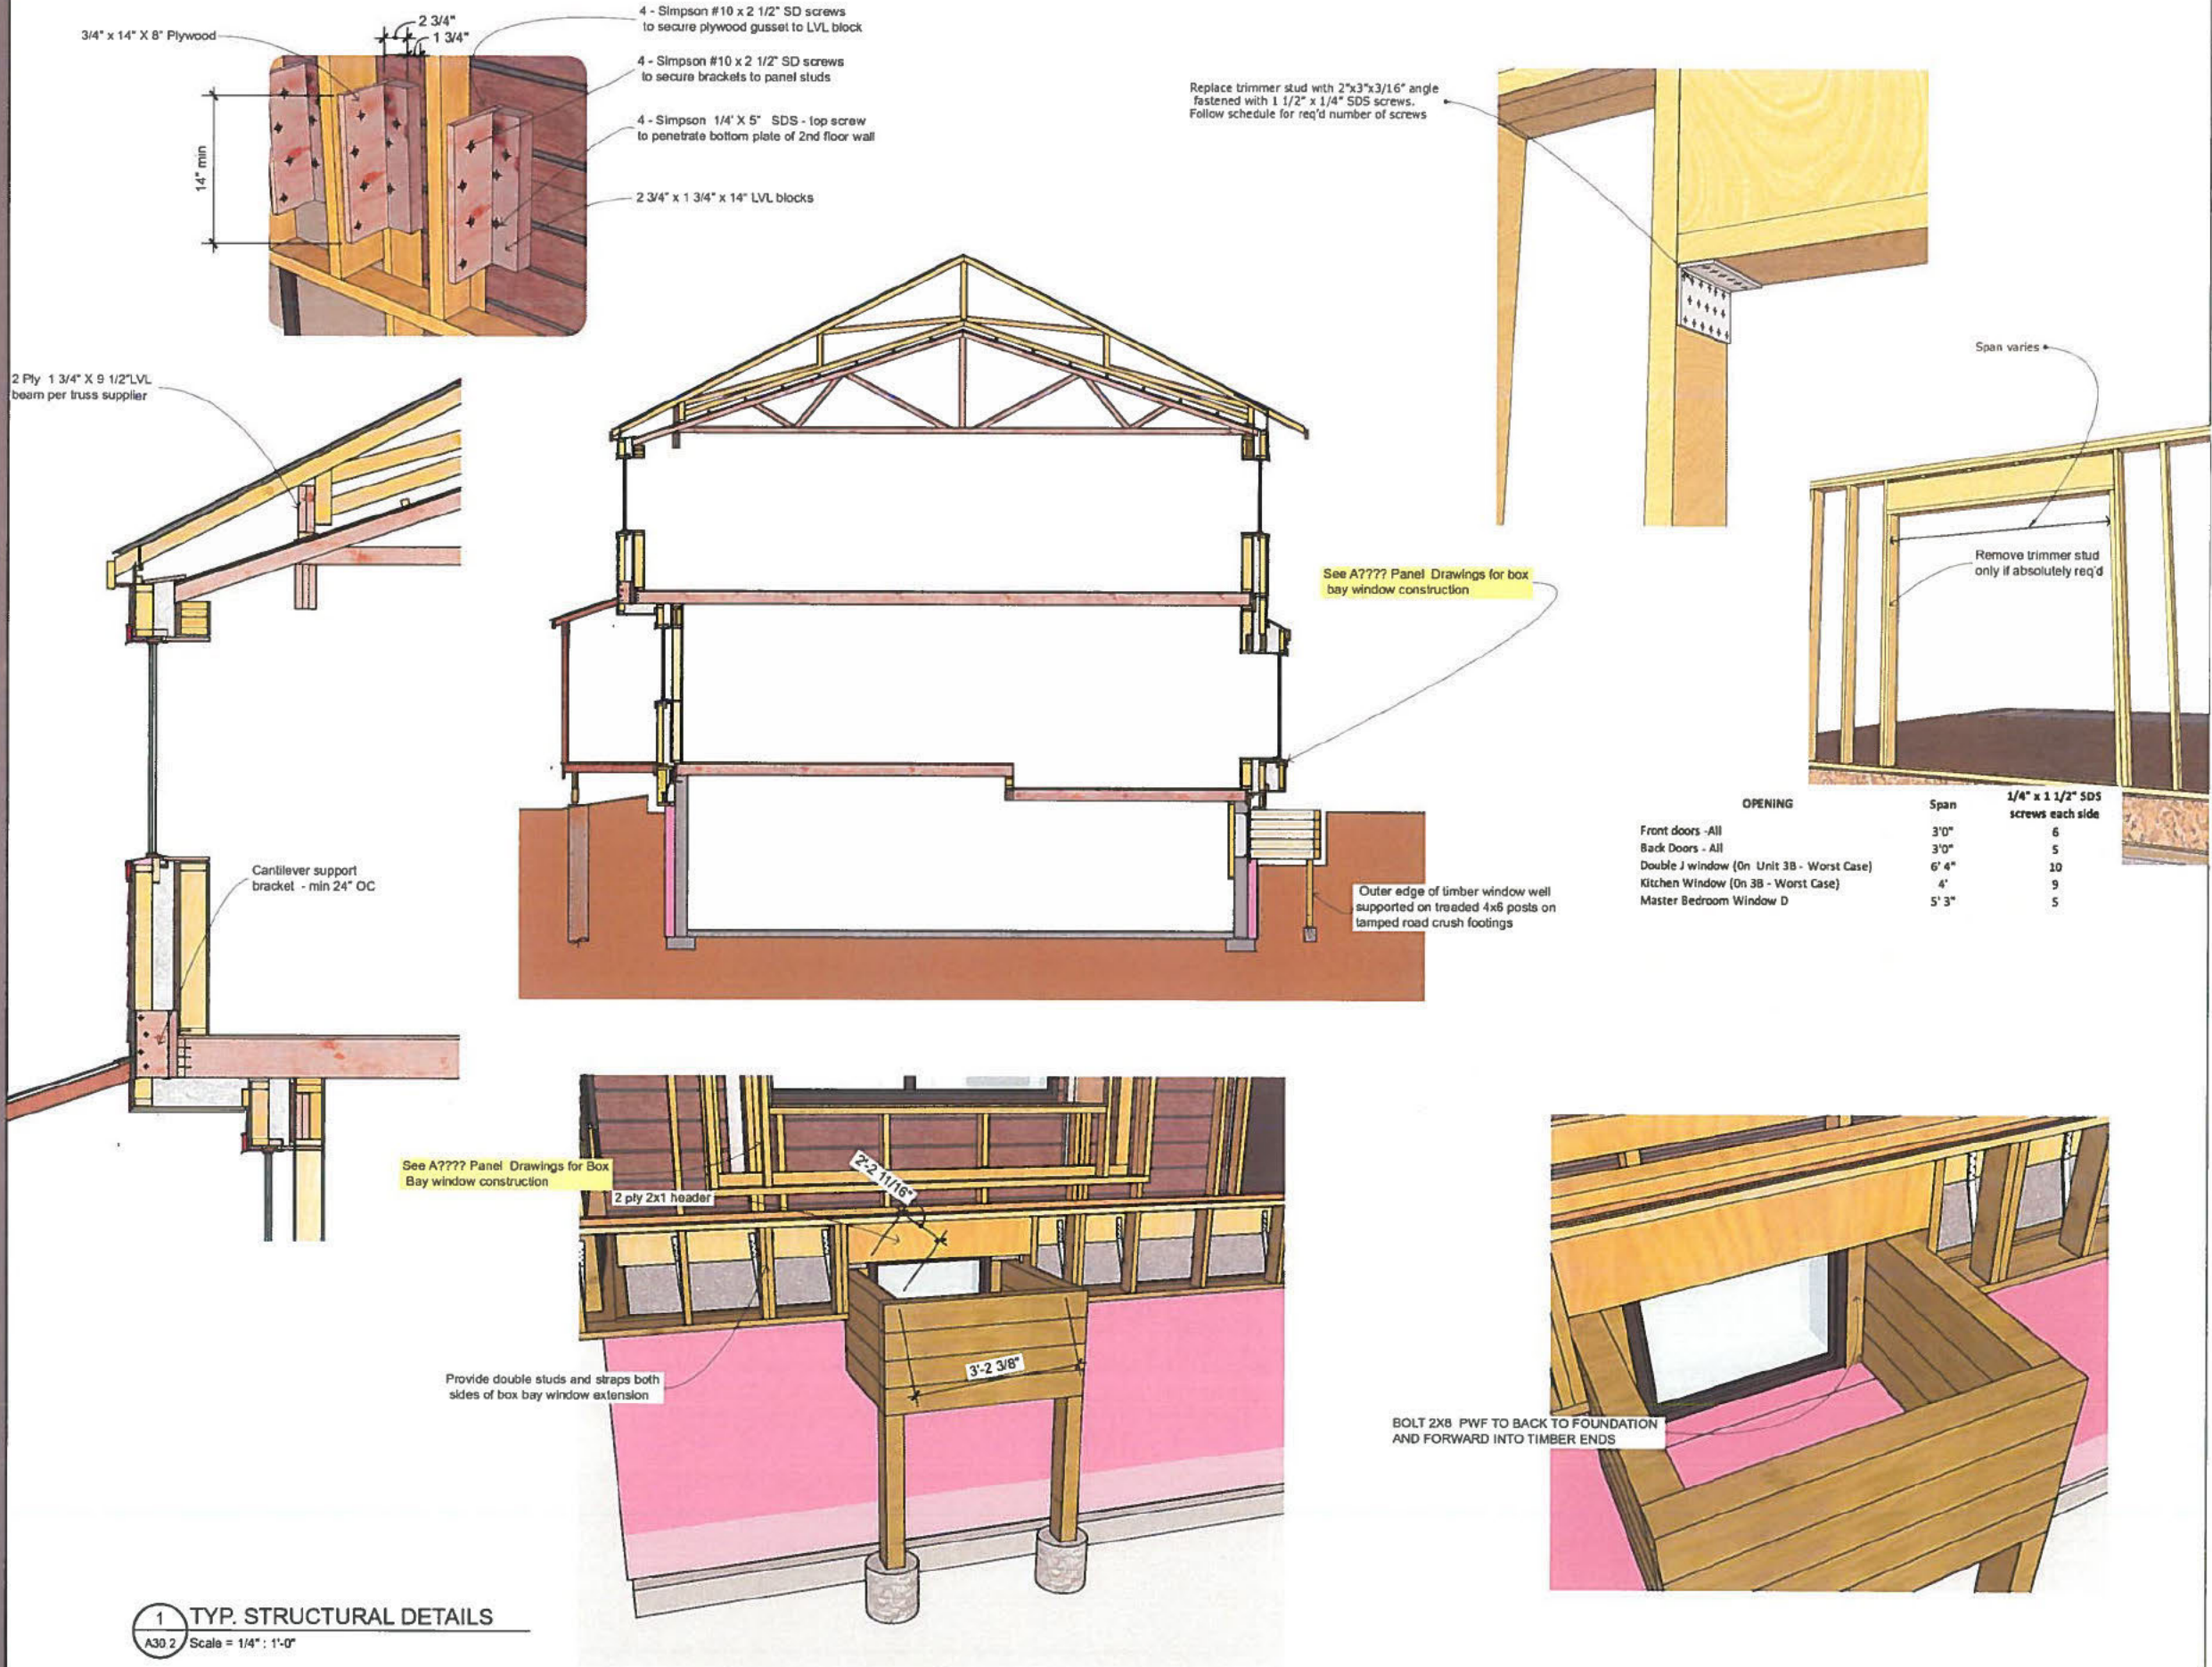

SUNDANCE RETROFIT

Sundance Housing
CO-OP

Document Date:
June 18, 2020

Document Phase:
Development permit

rev.	date	remark
1	02/11/18	Permit Site Plan

BUILDING
ENVELOPE

A30.3

WINDOWS:

- TRI-GLAZED LOW E ARGON FILL GLAZING : R8.3 COG
- FIBREGLASS FRAMES : ~ R4.5
- SEE PANEL DRAWINGS FOR DETAILED AIR BARRIER/ WRB TIE IN

CANTILEVER:

- ALUMINUM SOFFIT
- DELTA VENT S PLUS
- 7/16" OSB
- 6" OF BLOWN CELLULOSE : ~ R22
- ORIGINAL CANTILEVER INSULATION : ~ R10

WALLS:

- HARDIE SIDING
- 3/8" VENTED RAIN SCREEN
- DELTA VS PLUS -VAPOUR OPEN WATER RESISTIVE BARRIER SEALED FOR WATER PENETRATION AND AIR TIGHTNESS
- BLOWN CELLULOSE : 8" , ~R28
- ORIGINAL WALL- EFFECTIVE R VALUE OF ~15

PANEL SUPPORT BOX:

- PARGING
- LIQUID APPLIED PWF FOUNDATION COATING
- 1/2" PWF PLY
- CAVITY FILLED WITH ~ R32 ROXUL BATT INSULATION
- CONCRETE WALL
- ORIGINAL FROST WALL : ~R9

BELOW GRADE FOUNDATION

- 5" OF NEOPORE EPS : R25
- BASEMENT FLOOR - NO CHANGE

ATTIC:

- R50 LOOSE FILL CELLULOSE
- 6 MIL CGSB POLY VAPOUR/ AIR BARRIER
- ORIGINAL R30 CELLULOSE INSULATION

LAP AND MECHANICAL SEAL JUNCTION
BETWEEN POLY AND DELTA VENT S


SEAL DELTA VENT S TO
FOUNDATION BEHIND LEDGER

6 MIL CGSB POLY VAPOUR/ AIR BARRIER


DELTA VENT S PLUS AIR/ WATER RESISTIVE BARRIER

AIR TIGHTNESS TARGET 0.6 ACH 50

1 BUILDING ENVELOPE
A30.3 Scale = 1/4" : 1'-0" & 3/4" : 1'-0"

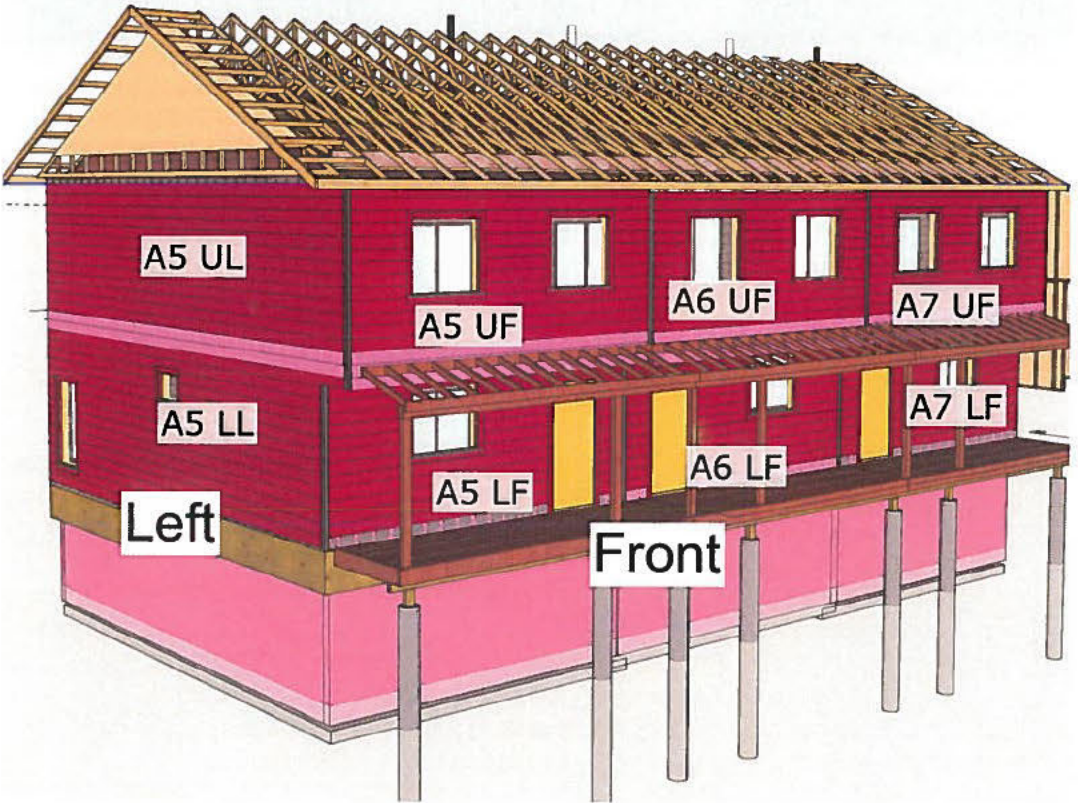

Northwest View

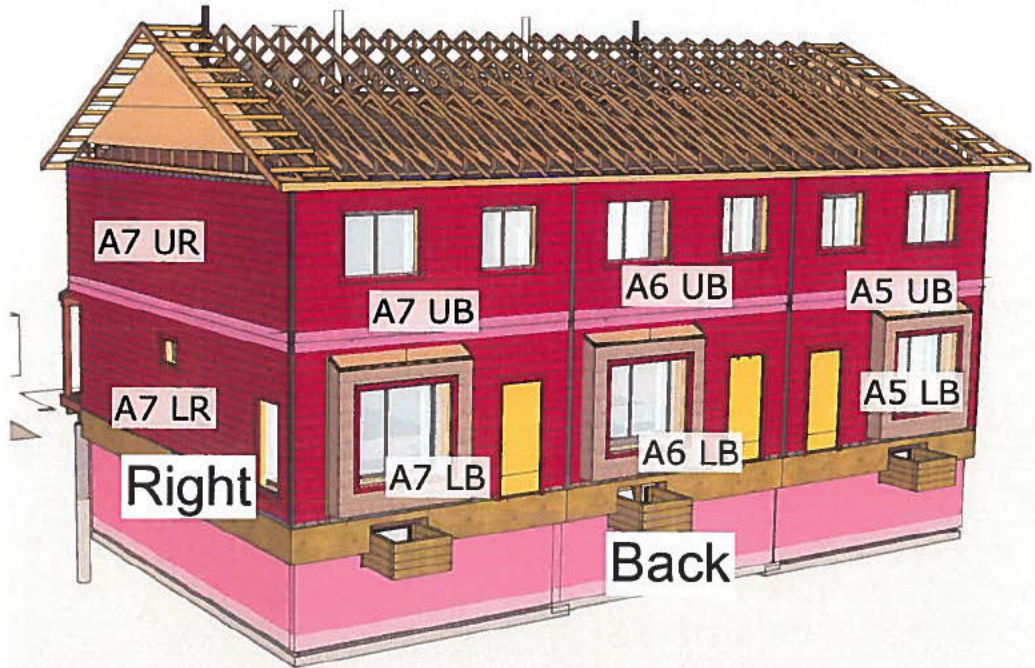

Southeast View

Panel Label	Block	Unit Number	Upper / Lower	Building Face
A5 LF	A	5	Lower	Front
A5 UF	A	5	Upper	Front
A6 LF	A	6	Lower	Front
A6 UF	A	6	Upper	Front
A7 LF	A	7	Lower	Front
A7 UF	A	7	Upper	Front
A5 LR	A	5	Lower	Right
A5 UR	A	5	Upper	Right
A5 LB	A	5	Lower	Back
A5 UB	A	5	Upper	Back
A6 LB	A	6	Lower	Back
A6 UB	A	6	Upper	Back
A7 LB	A	7	Lower	Back
A7 UB	A	7	Upper	Back
A5 LL	A	5	Lower	Left
A5 UL	A	5	Upper	Left

Panel Count

Lower Front	3 required
Upper Front	3 required
Lower Back	3 required
Upper Back	3 required
Lower Ends (Right and Left)	2 required
Upper Ends (Right and Left)	2 required
16 total for this building	

SUNDANCE HOUSING
CO-OP DEEP ENERGY
RETROFIT
Sundance Housing
CO-OP

Document Date:
June 18, 2020

Document Phase:
Panel pricing

rev.	date	remark
1		
2		
3		
4		

PANEL LABEL
KEY

A31.1

SUNDANCE HOUSING
CO-OP DEEP ENERGY
RETROFIT
Sundance Housing
CO-OP

Document Date:
June 18, 2020


Document Phase:
Panel pricing

rev.	date	remark
1		
2		
3		
4		

Panel A7 UB


Scale: 1/2" = 1'-0"

A31.2

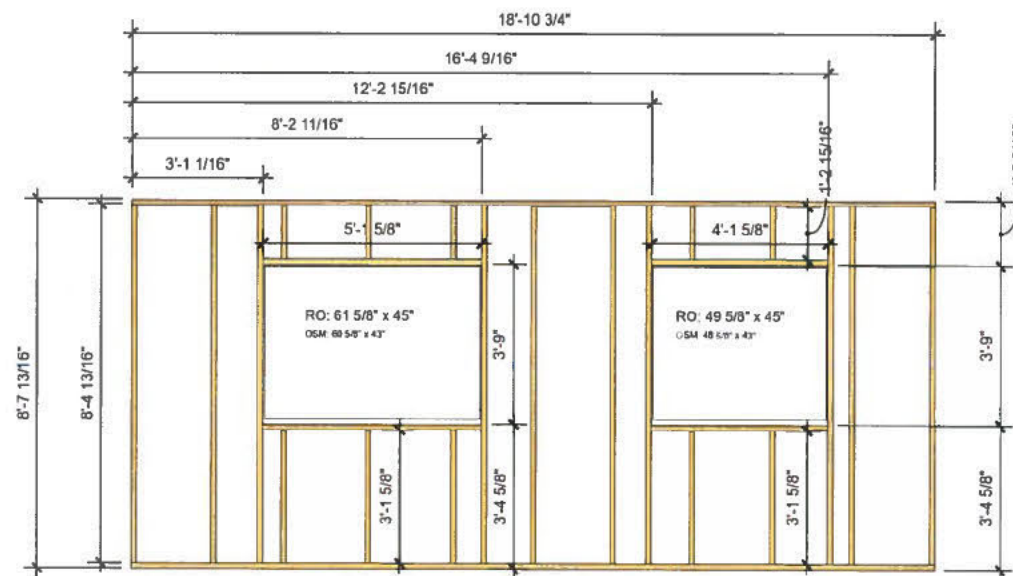


FRAME

- NOTES:
1. Use 2x4 LSL lumber for top/bottom plates and window framing
 2. Balance of lumber to be SPF 1/2

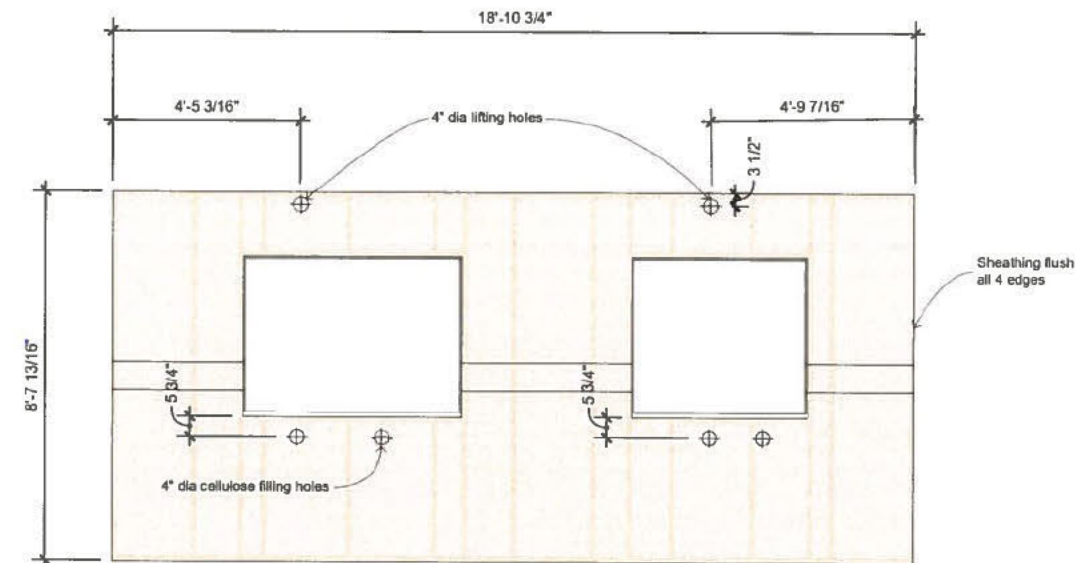


SHEATHING

- NOTES:
1. 7/16 OSB Sheathing
 2. Extra fastener within 3'-0" from lifting holes

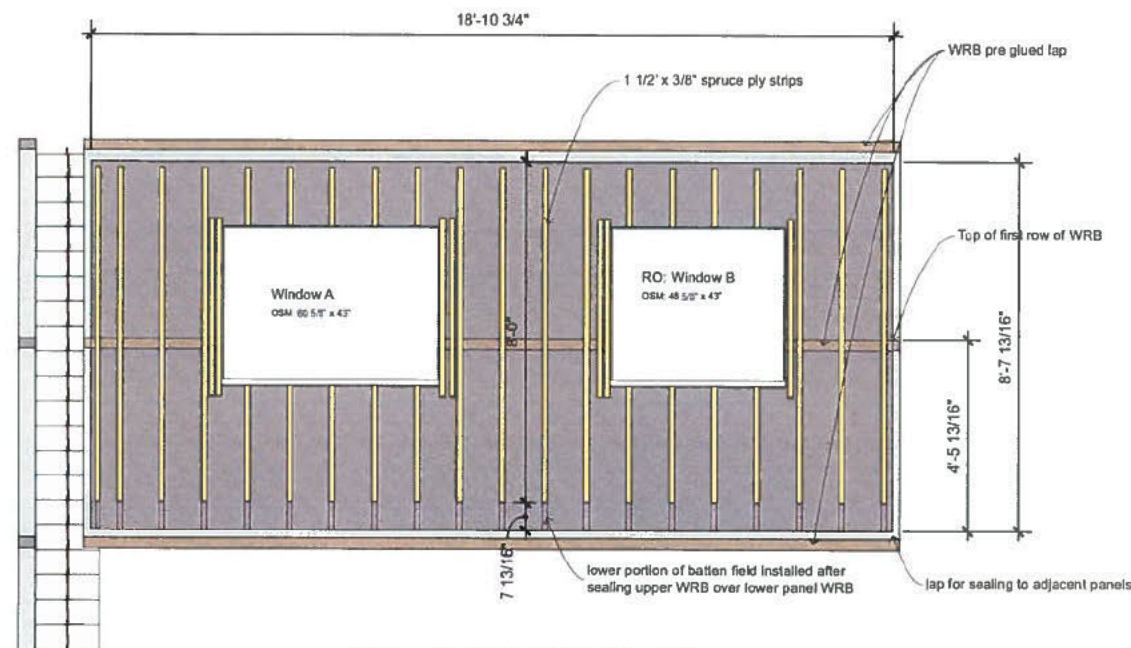

WRB and RAINSCREEN BATTENS

- NOTES:
1. Do not install battens over lifting or blowing holes
 2. Pink Coloured battens to be installed after panel installation and WRB seating

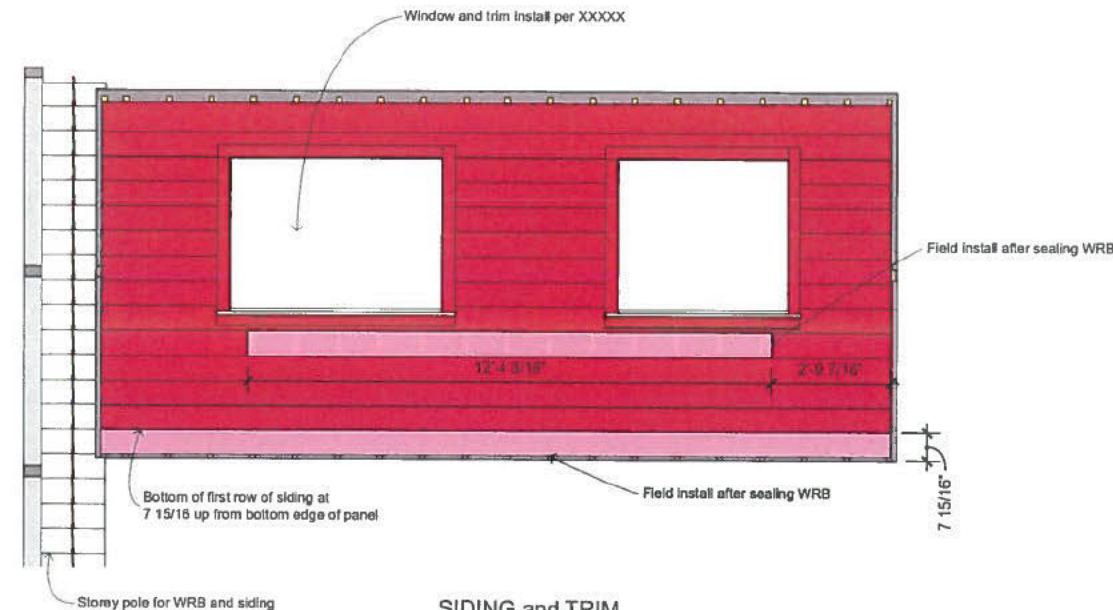

SIDING and TRIM

- NOTES:
1. Pink coloured siding to be installed after panel installation

PANEL AREA

Gross Panel Area	Net Panel Area
163ft2	129 ft2

SUNDANCE HOUSING
CO-OP DEEP ENERGY
RETROFIT
Sundance Housing
CO-OP

Document Date:
June 18, 2020


Document Phase:
Panel pricing

rev.	date	remark
1		
2		
3		
4		

Panel A7 UF


Scale: 1/2" = 1'-0"

A31.3

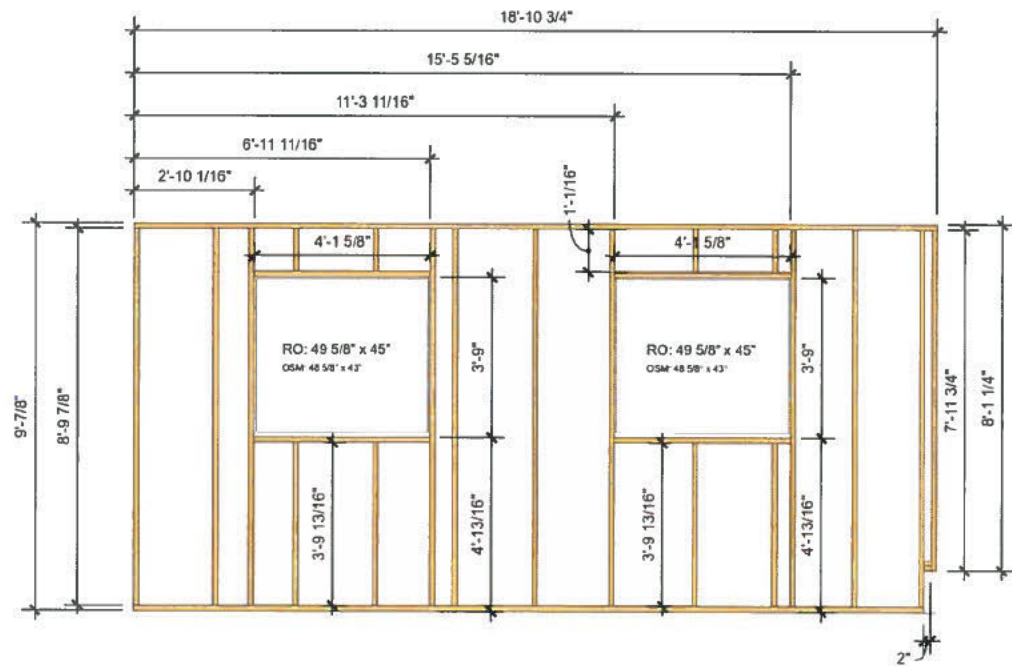


FRAME

- NOTES:
1. Use 2x4 LSL lumber for top/bottom plates and window framing
 2. Balance of lumber to be SPF 1/2

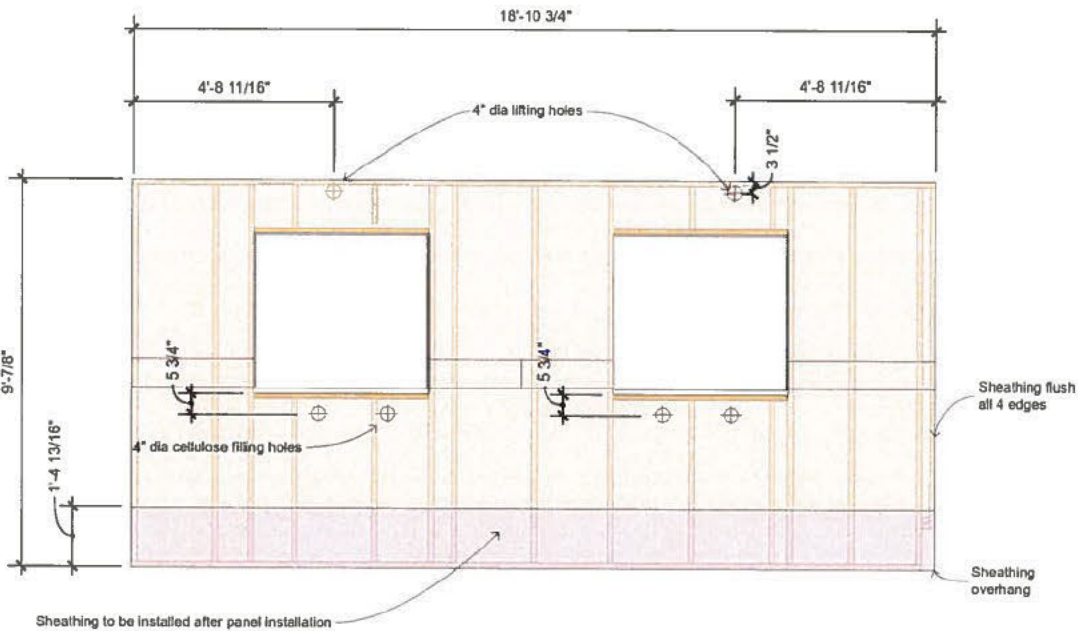

SHEATHING

- NOTES:
1. 7/16 OSB Sheathing
 2. Extra fastener within 3'-0" from lifting holes

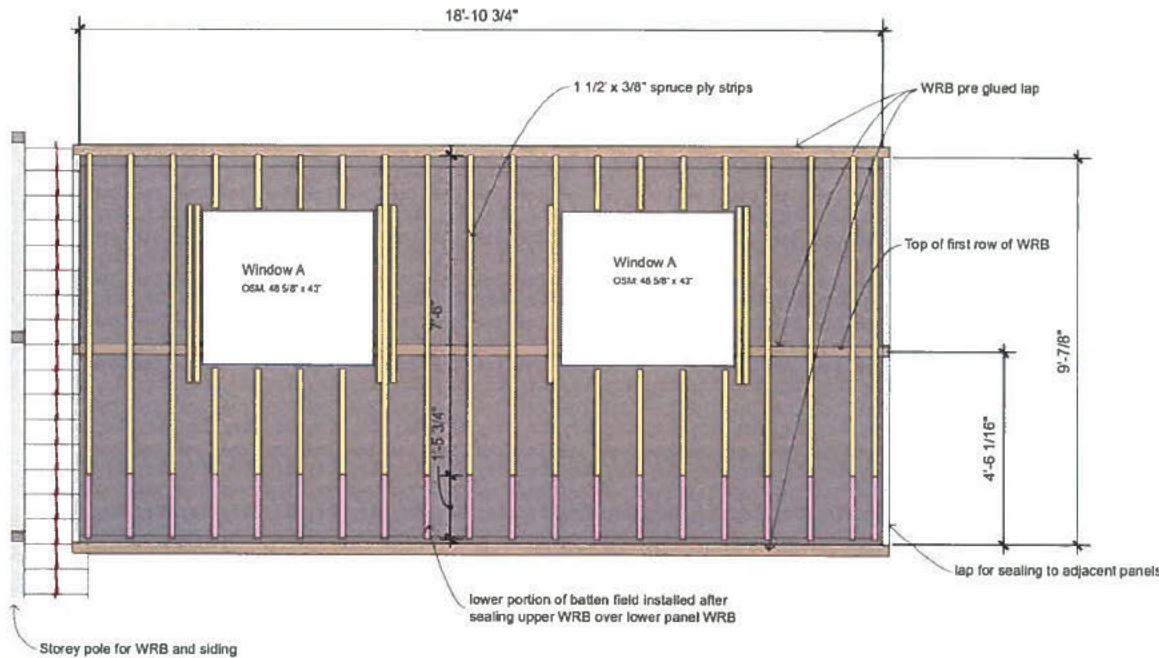


WRB and RAINSCREEN BATTENS

- NOTES:
1. WRB is Delta Vent S Plus with approved compatible tape
 2. Do not install battens over lifting or blowing holes
 3. Pink Coloured battens to be installed after panel installation and WRB sealing

PANEL AREA

Gross Panel Area	Net Panel Area
171 ft ²	140 ft ²

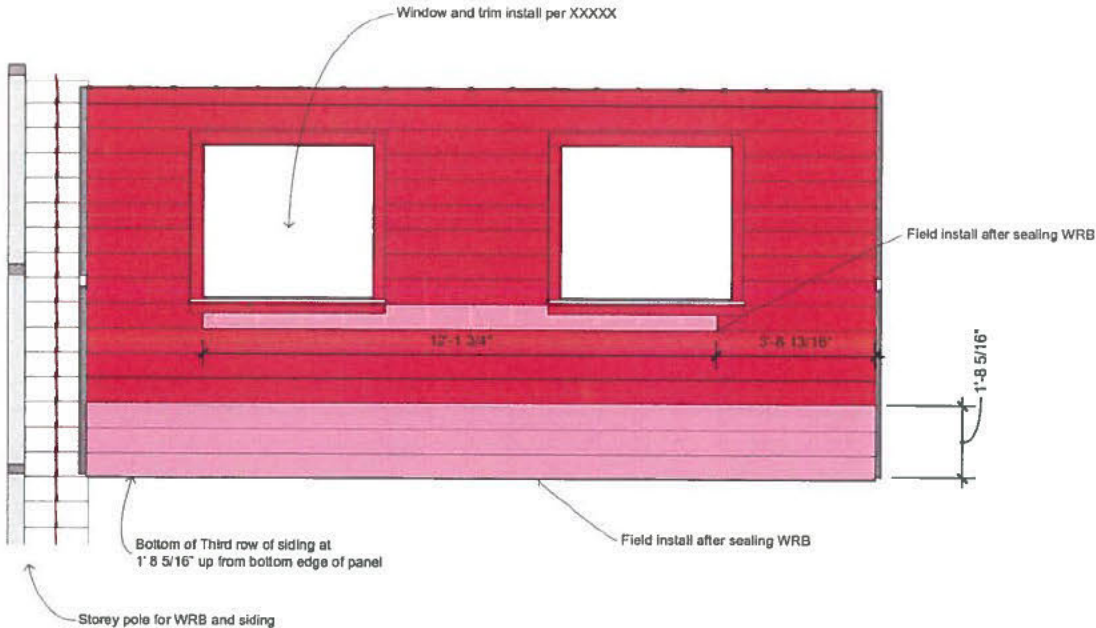

SIDING and TRIM

- NOTES:
1. Siding to stay back 2" from corners
 2. Pink coloured siding to be installed after panel installation

SUNDANCE HOUSING
CO-OP DEEP ENERGY
RETROFIT
Sundance Housing
CO-OP

Document Date:
June 18, 2020


Document Phase:
Panel pricing

rev.	date	remark
1		
2		
3		
4		

Panel A7 LF


Scale: 1/2" = 1'-0"

A31.4

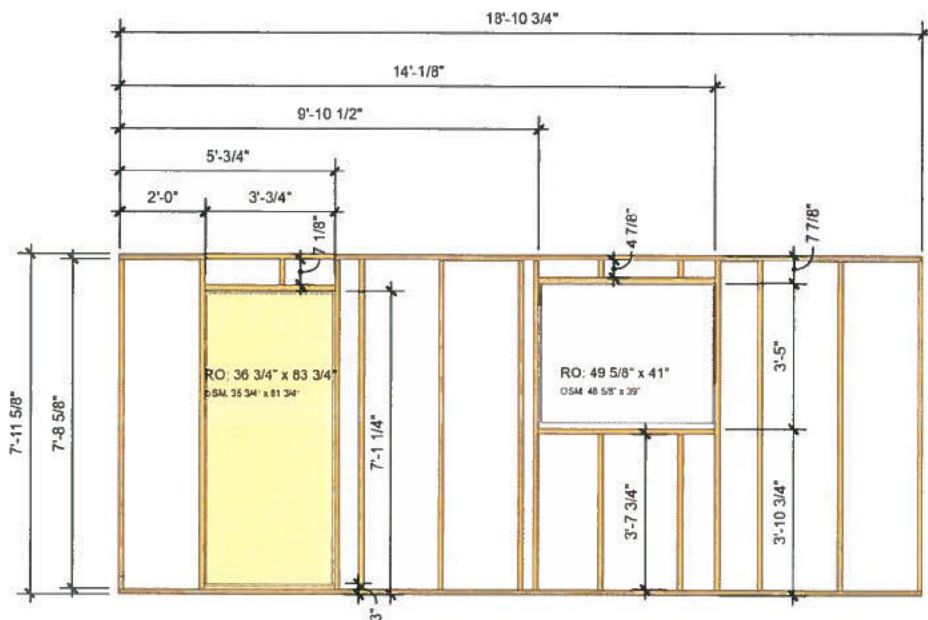


FRAME

- NOTES:
1. Use 2x4 LSL lumber for top/bottom plates and window framing
 2. Balance of lumber to be SPF 1/2

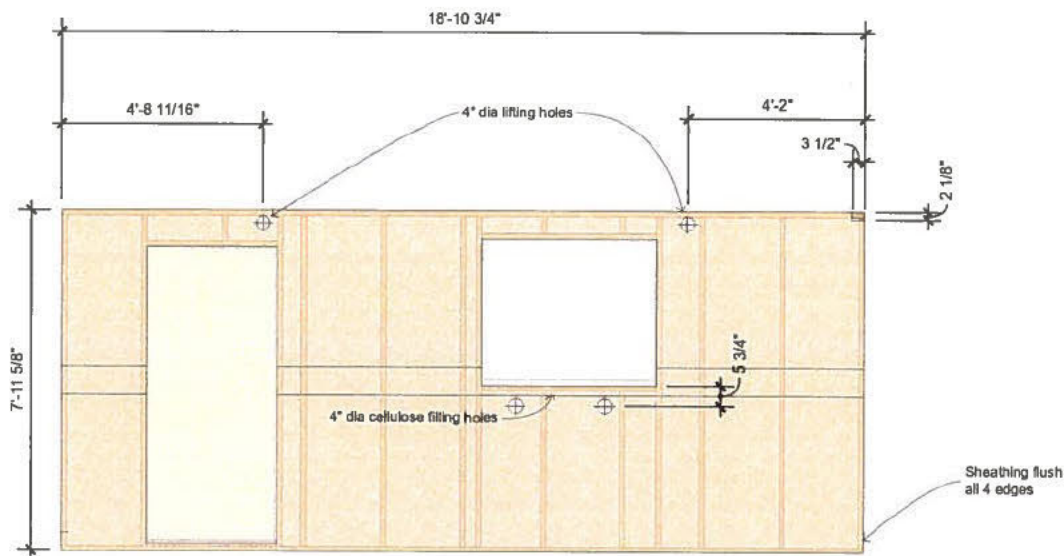

SHEATHING

- NOTES:
1. 7/16 OSB Sheathing
 2. Extra fastener within 3'-0\"/>

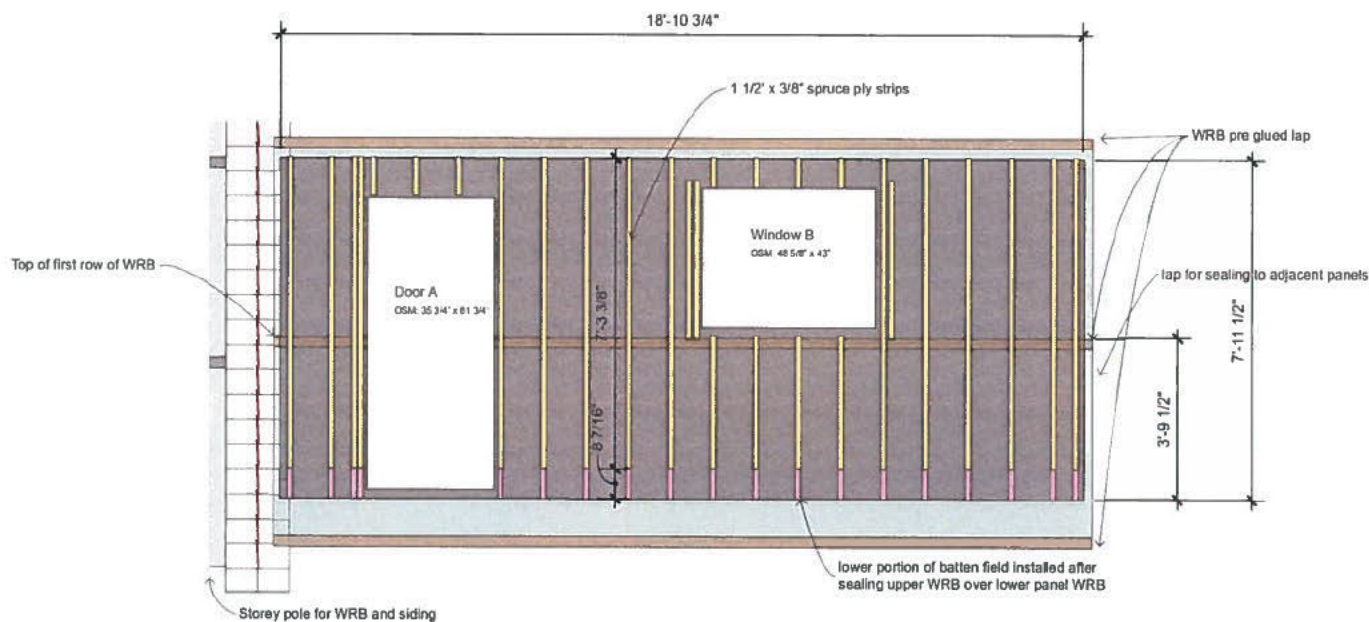


WRB and RAINSCREEN BATTENS

- NOTES:
1. WRB is Delta Vent S Plus with approved compatible tape
 2. Do not install battens over lifting or blowing holes
 3. Pink Coloured battens to be installed after panel installation and WRB sealing

PANEL AREA

Gross Panel Area	Net Panel Area
150 ft2	115 ft2

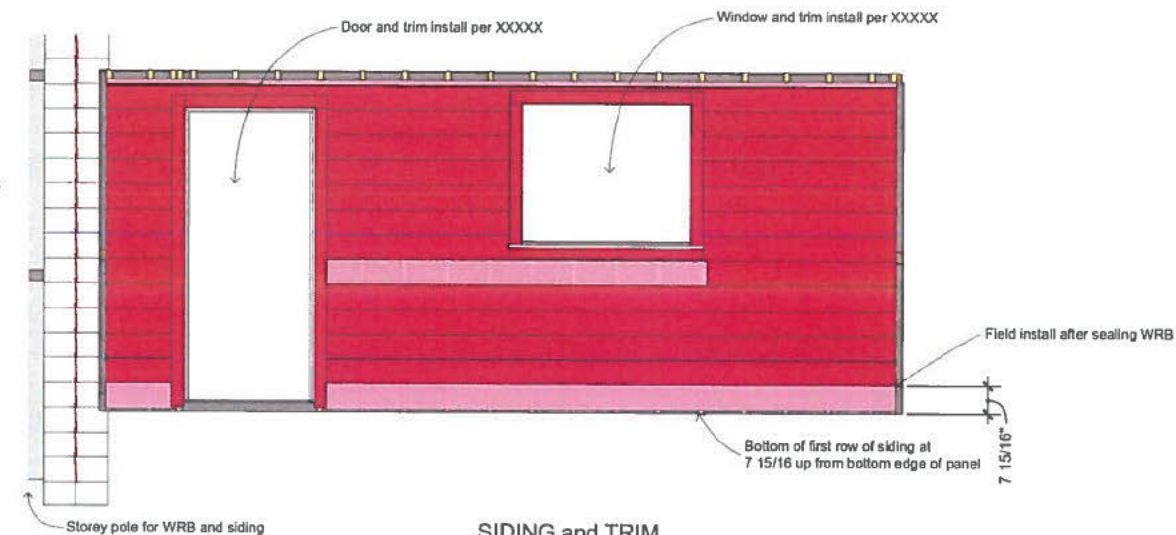

SIDING and TRIM

- NOTES:
1. Hardie 8 1/4\"/>

SUNDANCE HOUSING CO-OP DEEP ENERGY RETROFIT

Sundance Housing
CO-OP

Document Date:
June 18, 2020


Document Phase:
Panel pricing

rev.	date	remark
1		
2		
3		
4		


Panel A7 LR

Scale: 3/8" = 1'-0"


A31.5

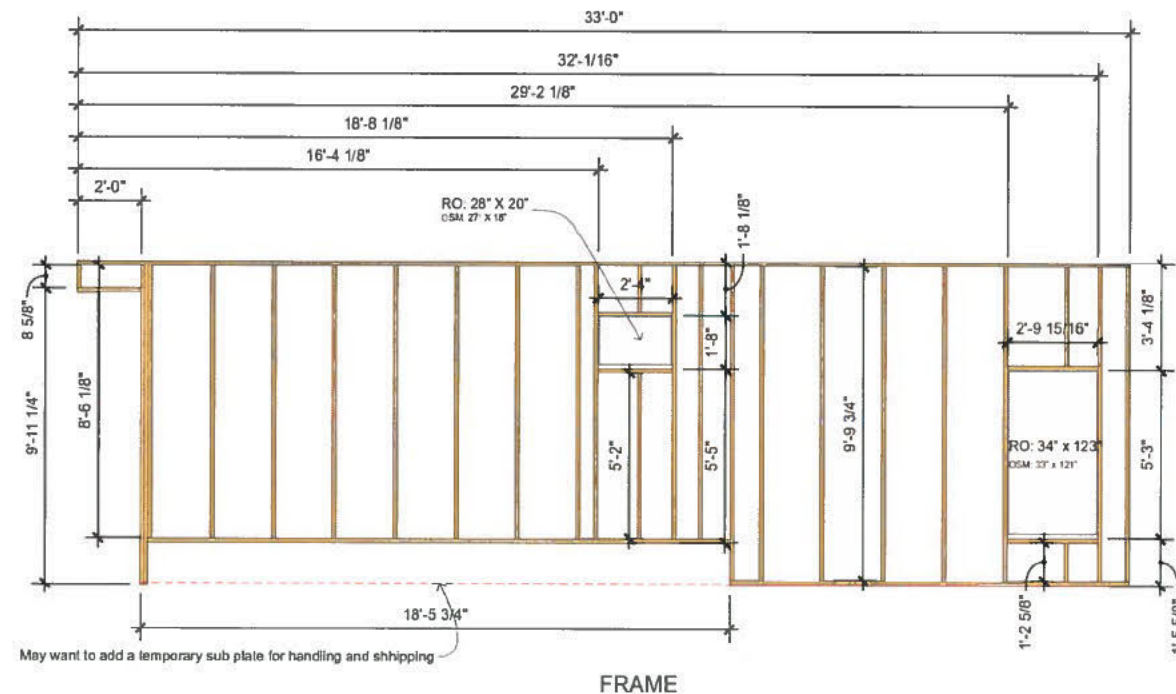

- NOTES:
1. Use 2x4 LSL lumber for top/bottom plates and window framing
 2. Balance of lumber to be SPF 1/2

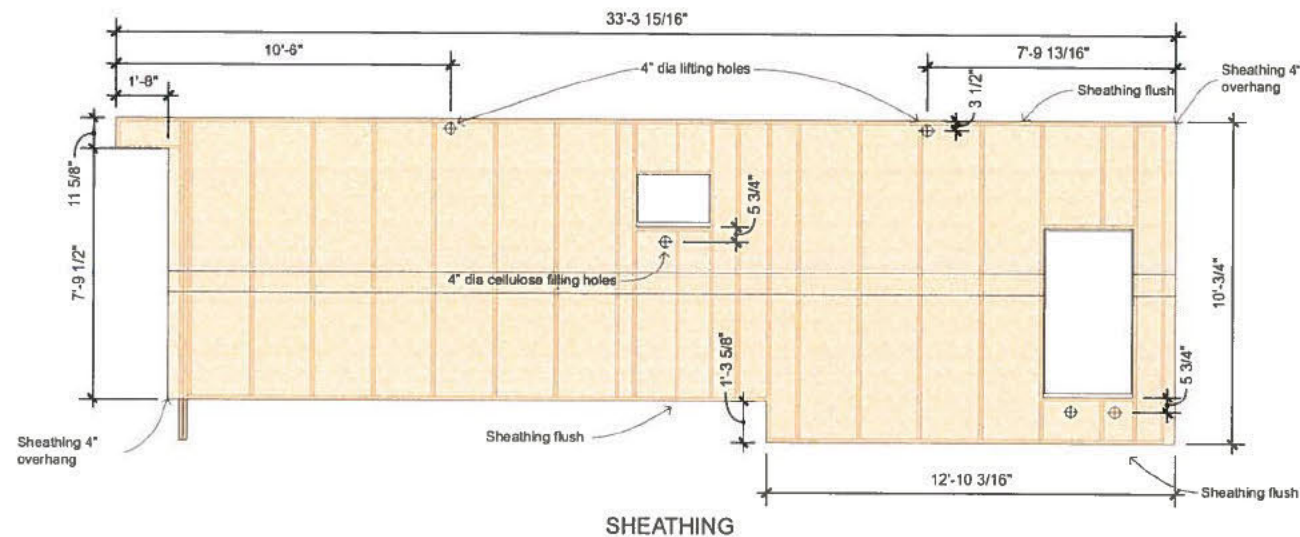


- NOTES:
1. 7/16 OSB Sheathing
 2. Extra fastener within 3'-0" from lifting holes

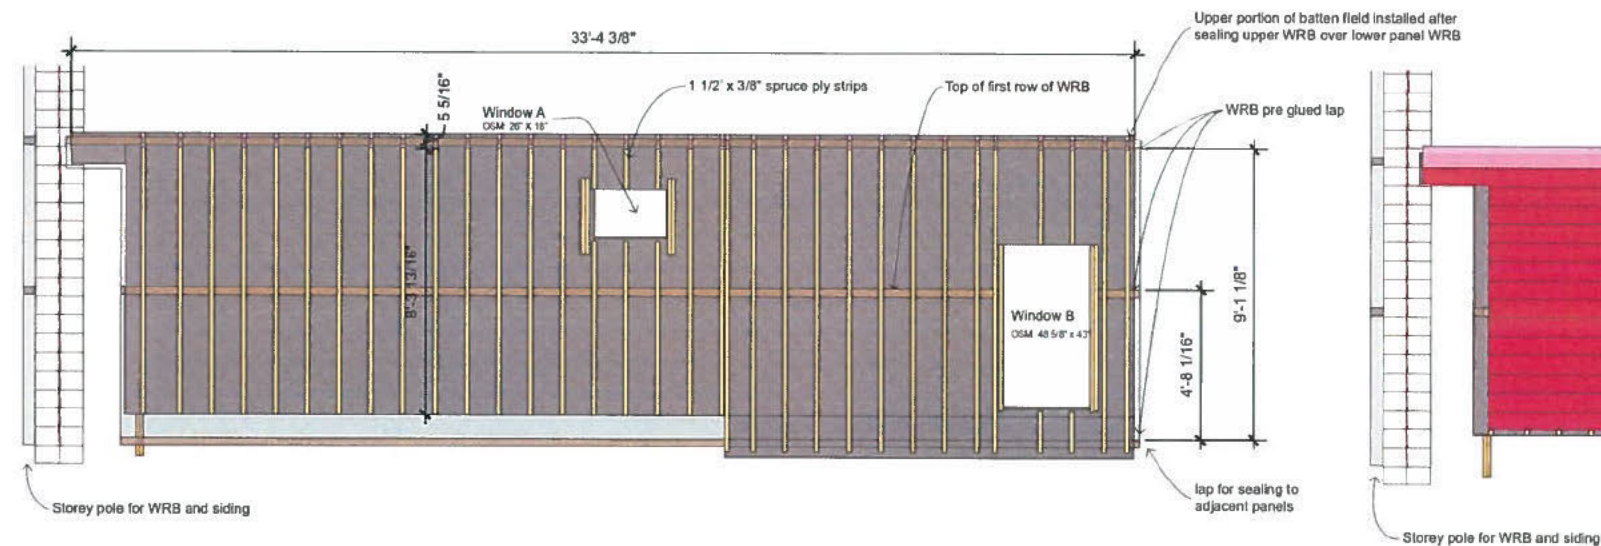

- NOTES:
1. WRB is Delta Vent S Plus with approved compatible tape
 2. Do not install battens over lifting or blowing holes
 3. Pink Coloured battens to be installed after panel installation and WRB sealing

PANEL AREA

Gross Panel Area	Net Panel Area
294 ft2	276 ft2

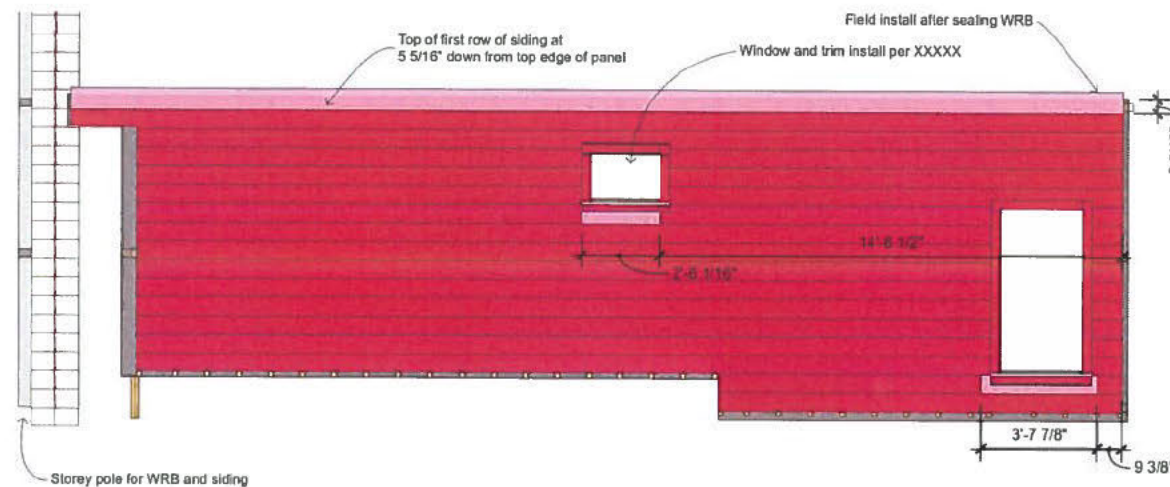

- NOTES:
1. Hardie 8 1/4" lap siding with 7" coverage
 2. Siding to stay back 2" from corners
 3. Pink coloured siding to be installed by others after panel installation

SUNDANCE HOUSING
CO-OP DEEP ENERGY
RETROFIT
Sundance Housing
CO-OP

Document Date:
June 18, 2020


Document Phase:
Panel pricing

rev.	date	remark
1		
2		
3		
4		

Panel A7 UR


Scale: 3/8" = 1'-0"

A31.6

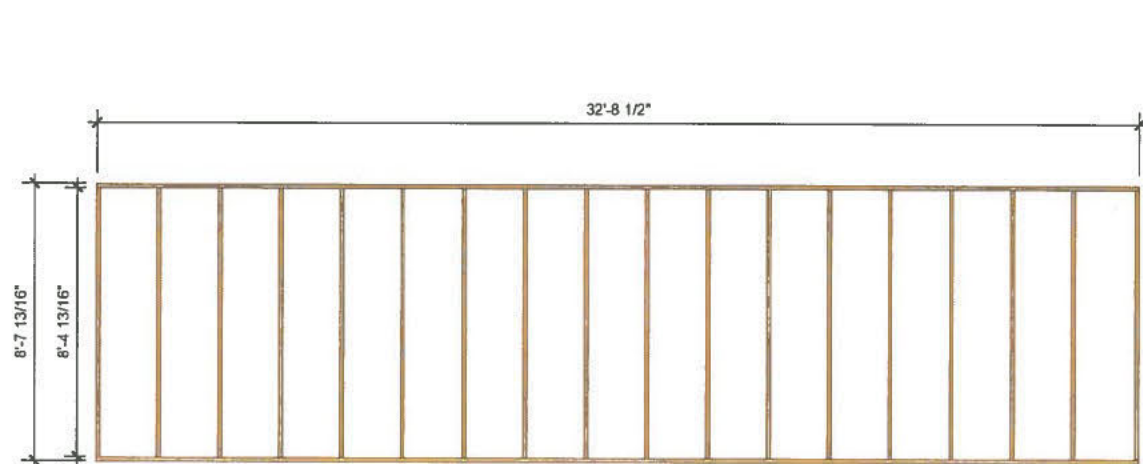


FRAME

- NOTES:
1. Use 2x4 LSL lumber for top/bottom plates and window framing
 2. Balance of lumber to be SPF 1/2

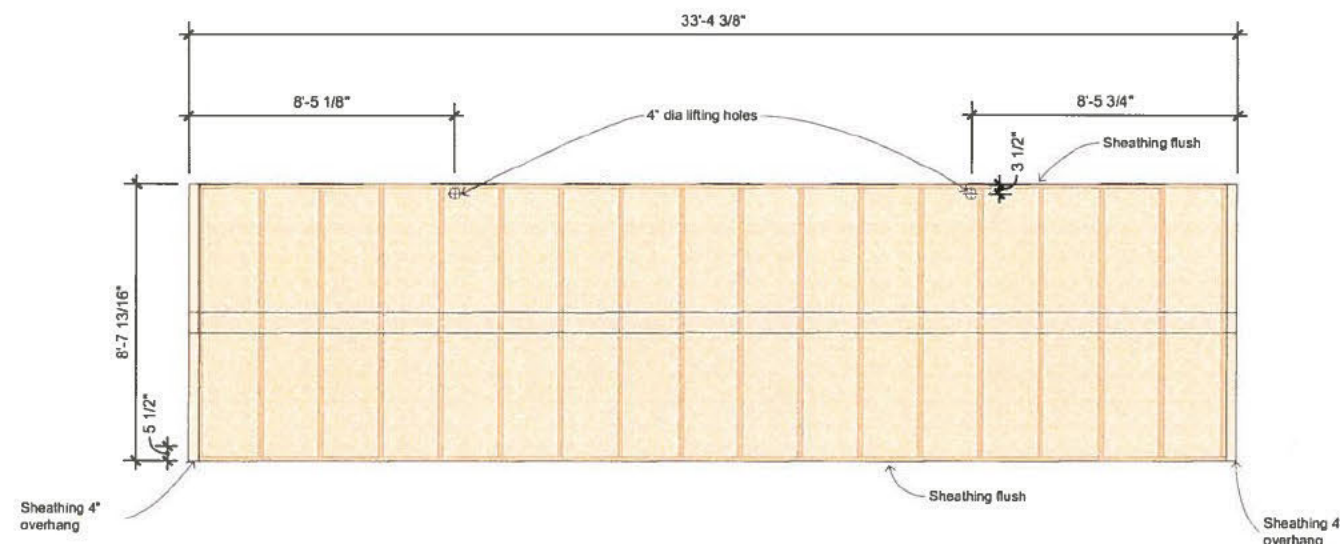

SHEATHING

- NOTES:
1. 7/16 OSB Sheathing
 2. Extra fastener within 3'-0" from lifting holes

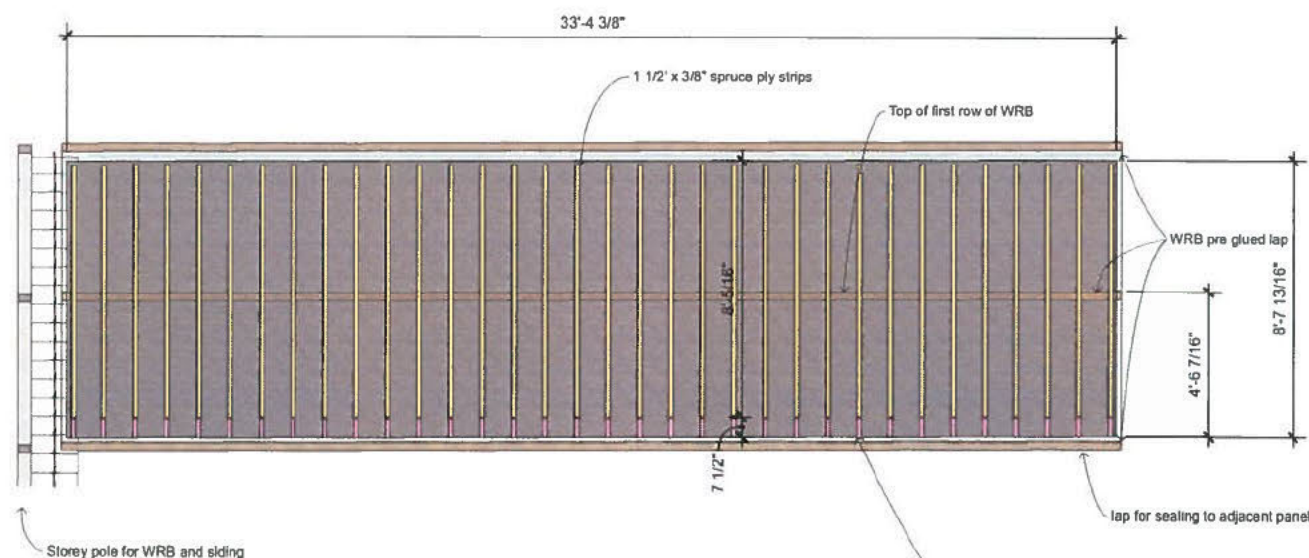


WRB and RAINSCREEN BATTENS

- NOTES:
1. WRB is Delta Vent S Plus with approved compatible lap
 2. Do not install battens over lifting or blowing holes
 3. Pink Coloured battens to be installed after panel installation and WRB sealing

PANEL AREA

Gross Panel Area	Net Panel Area
283 ft ²	283 ft ²

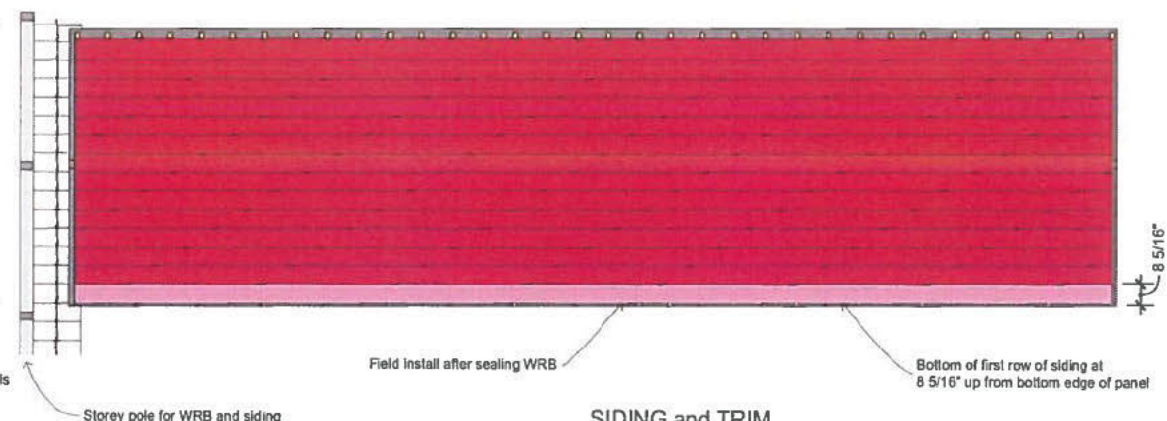

SIDING and TRIM

- NOTES:
1. Hardie 8 1/4" lap siding with 7" coverage
 2. Siding to stay back 2" from corners
 3. Pink coloured siding to be installed by others after panel installation

SUNDANCE HOUSING CO-OP DEEP ENERGY RETROFIT

Sundance Housing
CO-OP

Document Date:
June 18, 2020


Document Phase:
Panel pricing

rev.	date	remark
1		
2		
3		
4		

Panel A7 LB


Scale: 1/2" = 1'-0"

A31.7

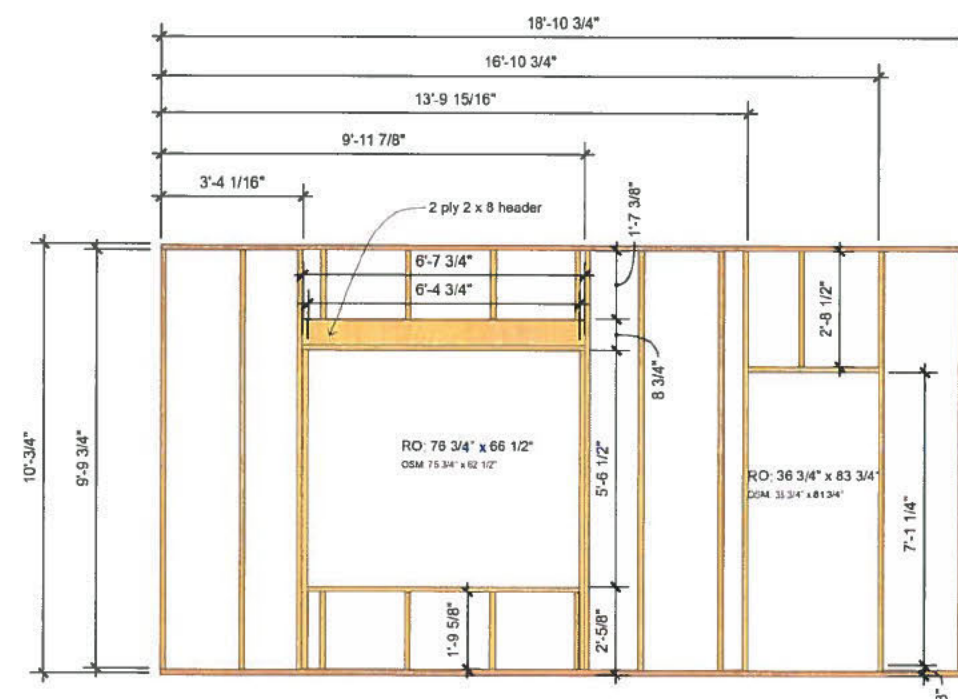


FRAME

- NOTES:
1. Use 2x4 LSL lumber for top/bottom plates and window framing
 2. Balance of lumber to be SPF 1/2

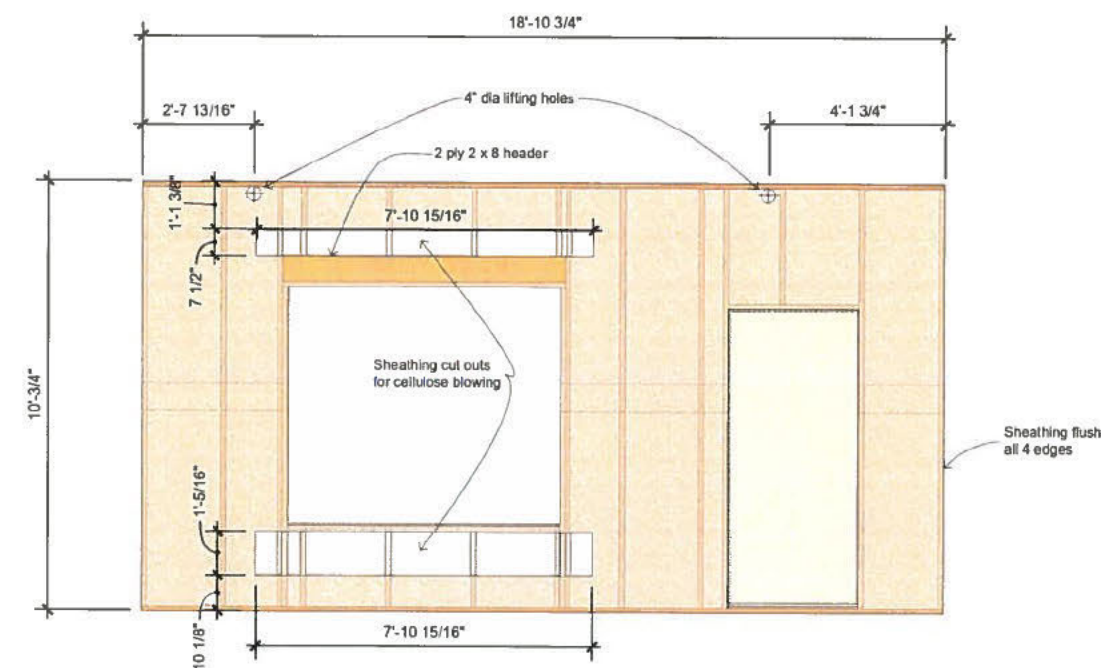

SHEATHING

- NOTES:
1. 7/16 OSB Sheathing
 2. Extra fastener within 3'-0" from lifting holes

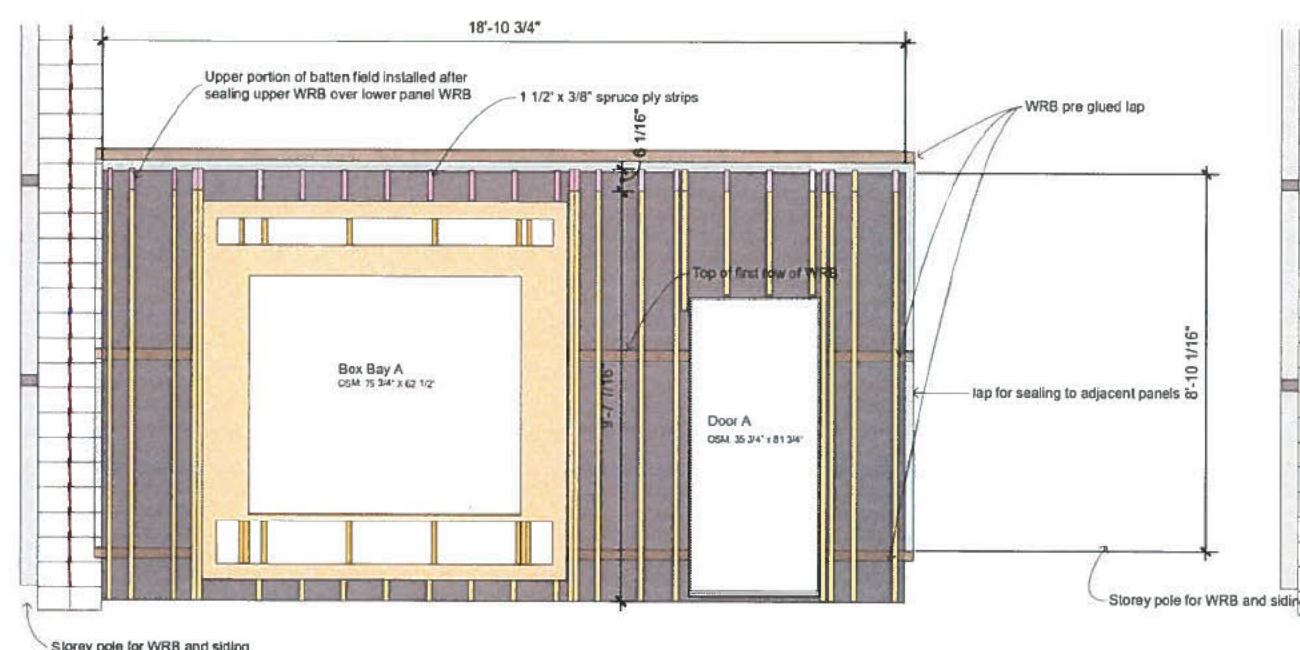


WRB and RAINSCREEN BATTENS

- NOTES:
1. WRB is Delta Vent S Plus with approved compatible tape
 2. Do not install battens over lifting or blowing holes
 3. Pink Coloured battens to be installed after panel installation and WRB sealing

PANEL AREA

Gross Panel Area	Net Panel Area
190 ft ²	120 ft ²

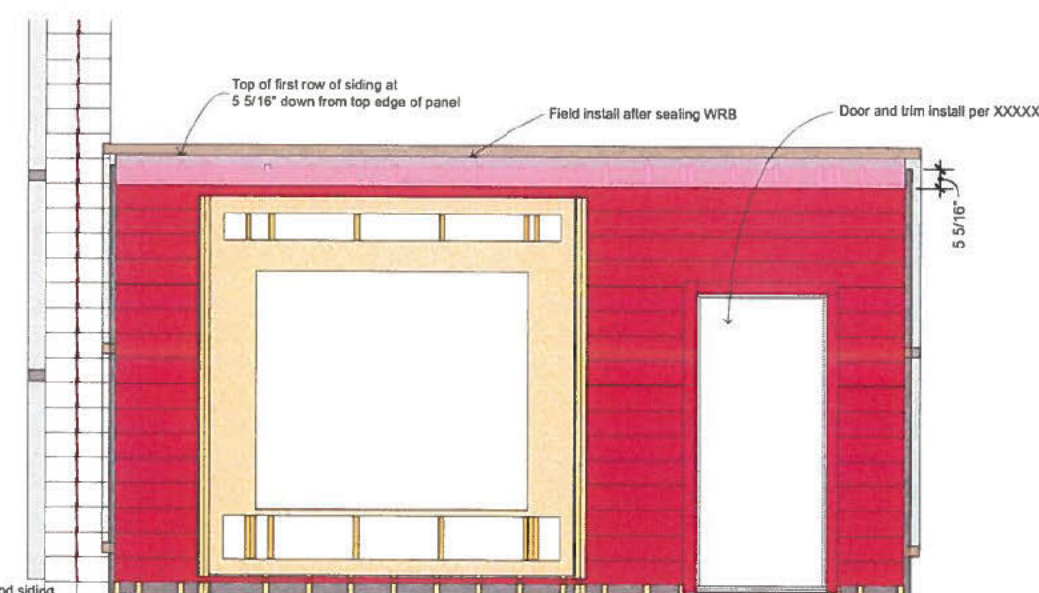

SIDING and TRIM

- NOTES:
1. Hardie 8 1/4" lap siding with 7" coverage
 2. Siding to stay back 2" from corners
 3. Pink coloured siding to be installed by others after panel installation

SUNDANCE HOUSING
CO-OP DEEP ENERGY
RETROFIT
Sundance Housing
CO-OP


Document Date:
June 18, 2020

Document Phase:
Panel pricing

rev.	date	remark
1		
2		
3		
4		

Panel A7 LB
Box Bay
Scale: 1/2" = 1'-0"


A31.8

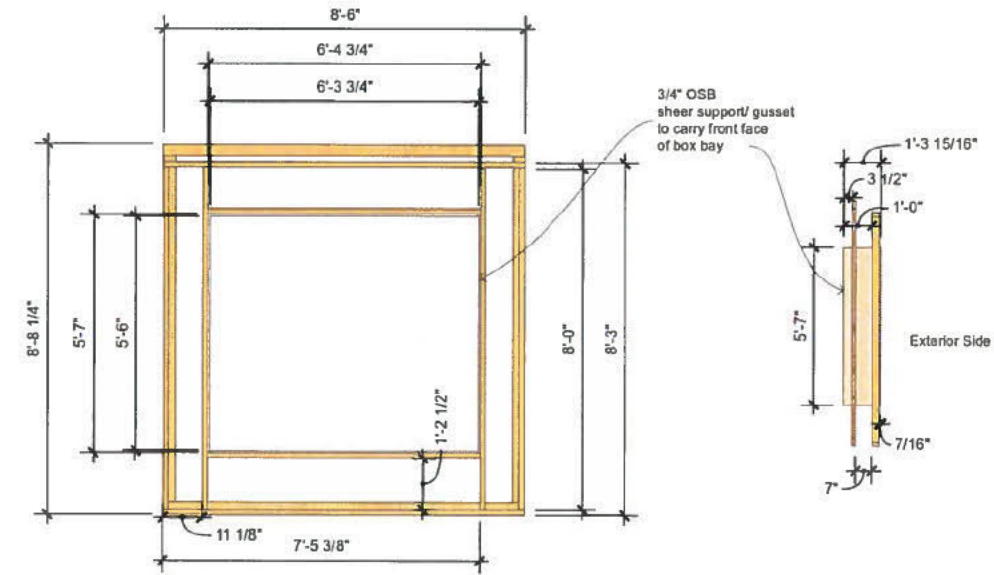

FRAME


- NOTES:
1. Use 2x4 LSL lumber for top/bottom plates and window framing
 2. Balance of lumber to be SPF 1/2

FRAME

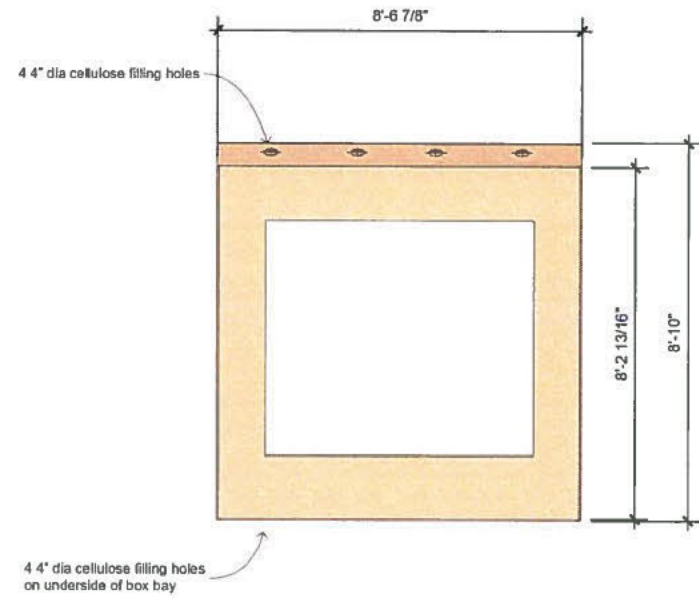


SHEATHING

- NOTES:
1. 7/16 OSB Sheathing

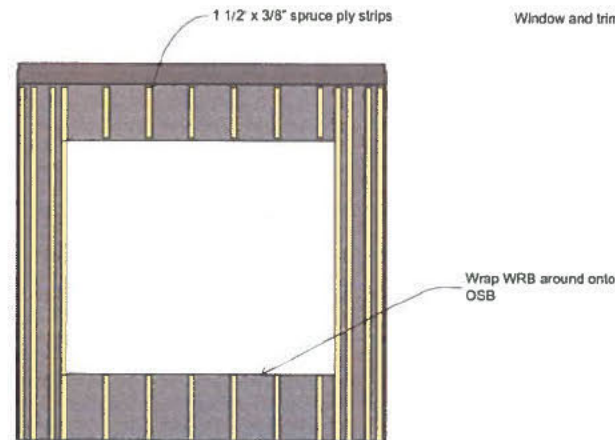


WRB and RAINSCREEN BATTENS


- NOTES:
1. Do not install battens over lifting or blowing holes

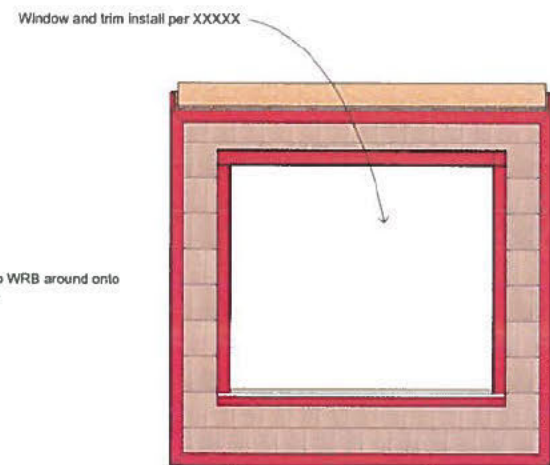


SIDING and TRIM

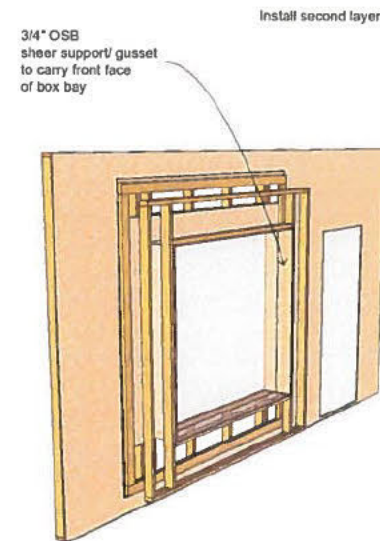

3D VIEW

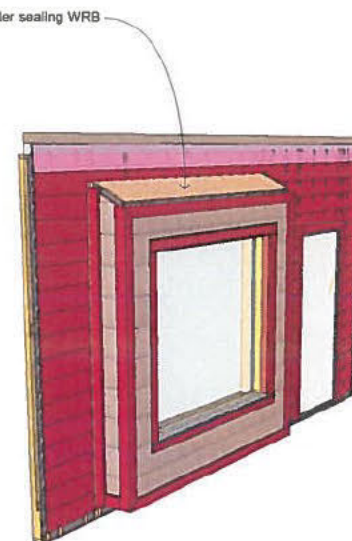

3D VIEW

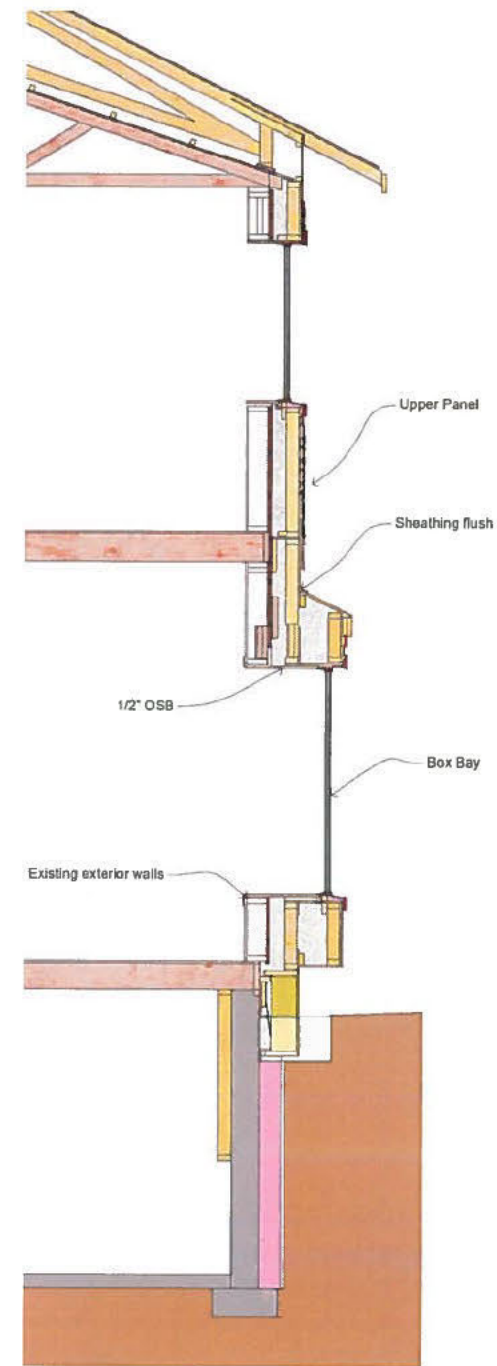

WALL SECTION

PANEL AREA

Gross Panel Area	Net Panel Area
106 ft ²	70 ft ²

**SUNDANCE HOUSING
CO-OP DEEP ENERGY
RETROFIT**
Sundance Housing
CO-OP


Document Date:
June 18, 2020

Document Phase:
Panel pricing


rev.	date	remark
1		
2		
3		
4		

Panel A7 LF
Window Details


A31.9

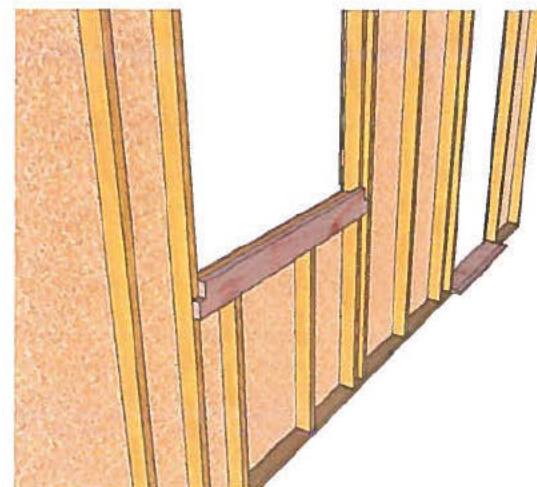


WINDOW SUPPORT

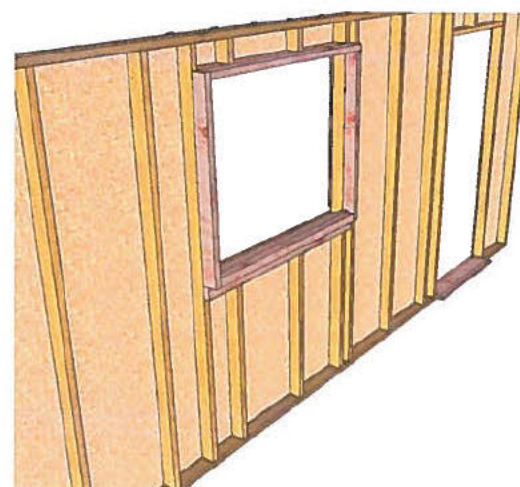


JAMB B/O

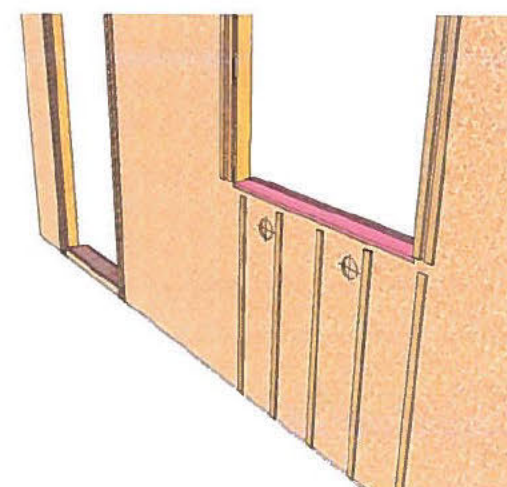


SILL FOAM

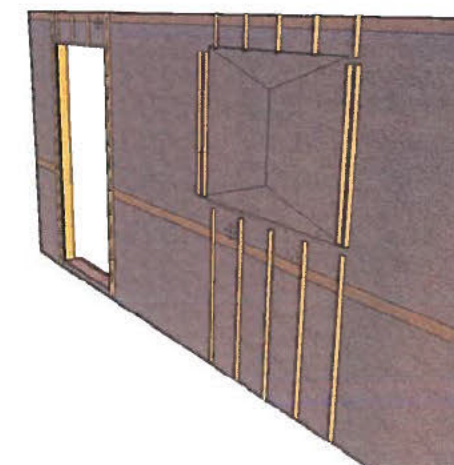


WRB

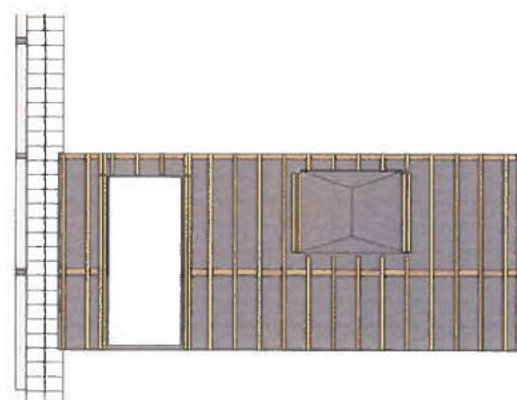


WRB 2

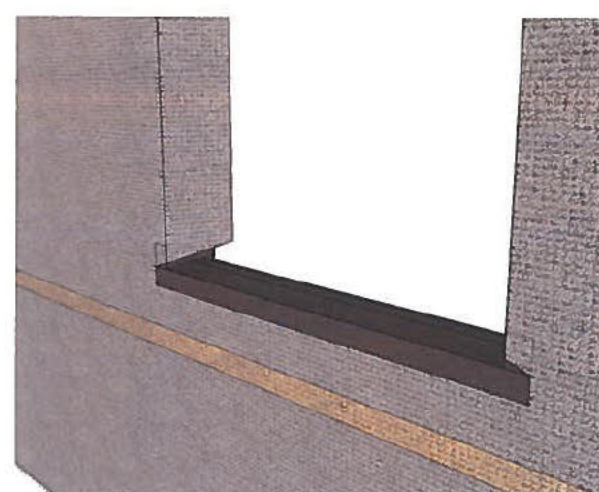


PEEL & STICK

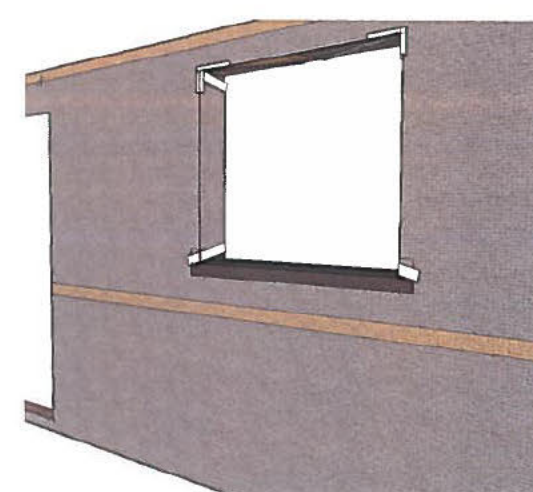


TAPE

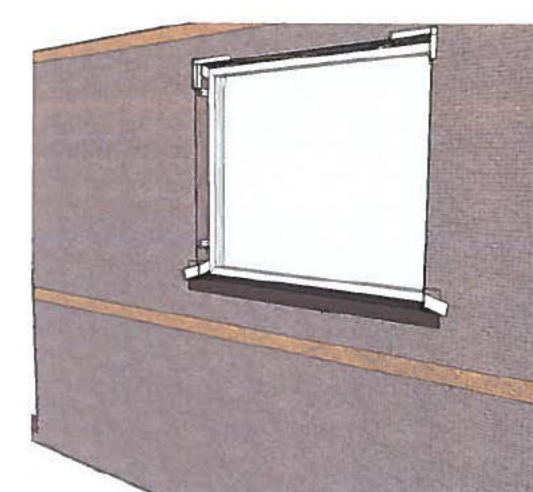


INSTALL WINDOW

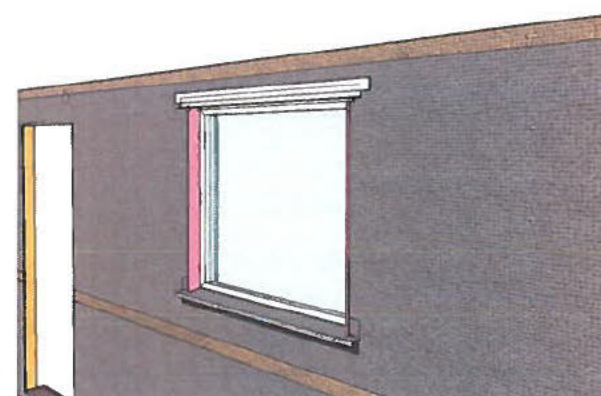


SILL FLASHING

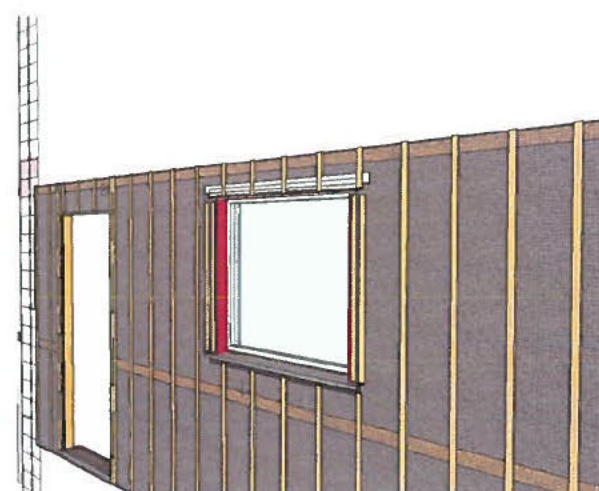

BATTENS

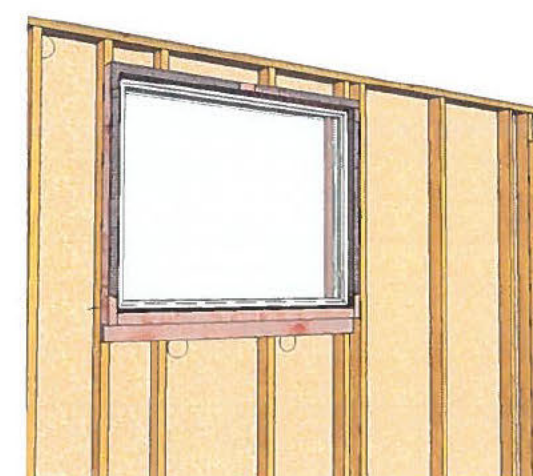

INSIDE TAPE

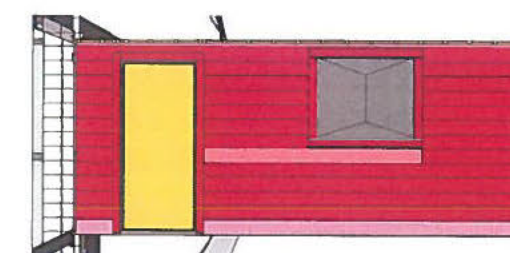

SIDING