


WINDOW JOINT HORIZONTAL

EXISTING	- EXISTING DRYWALL	1/2"
	- EXISTING VAPOUR BARRIER	-
	- EXISTING FRAMING + BATT INSULATION	2x4" + 89mm
	- EXISTING EXTERIOR SHEATHING (PLYWOOD)	1/2"
SITE	- TAPED EXISTING PLYWOOD	-
	- HORIZONTAL ELEMENT	3/8 - 1"
	- VERTICAL CONNECTOR	3/4"
PREFAB	- FRAMED WOODFIBER PANEL	2x6" + 140mm
	- WOODFIBER	60mm
	- STRAPPING	2/4"
SITE	- NEW EXTERIOR SIDING	-

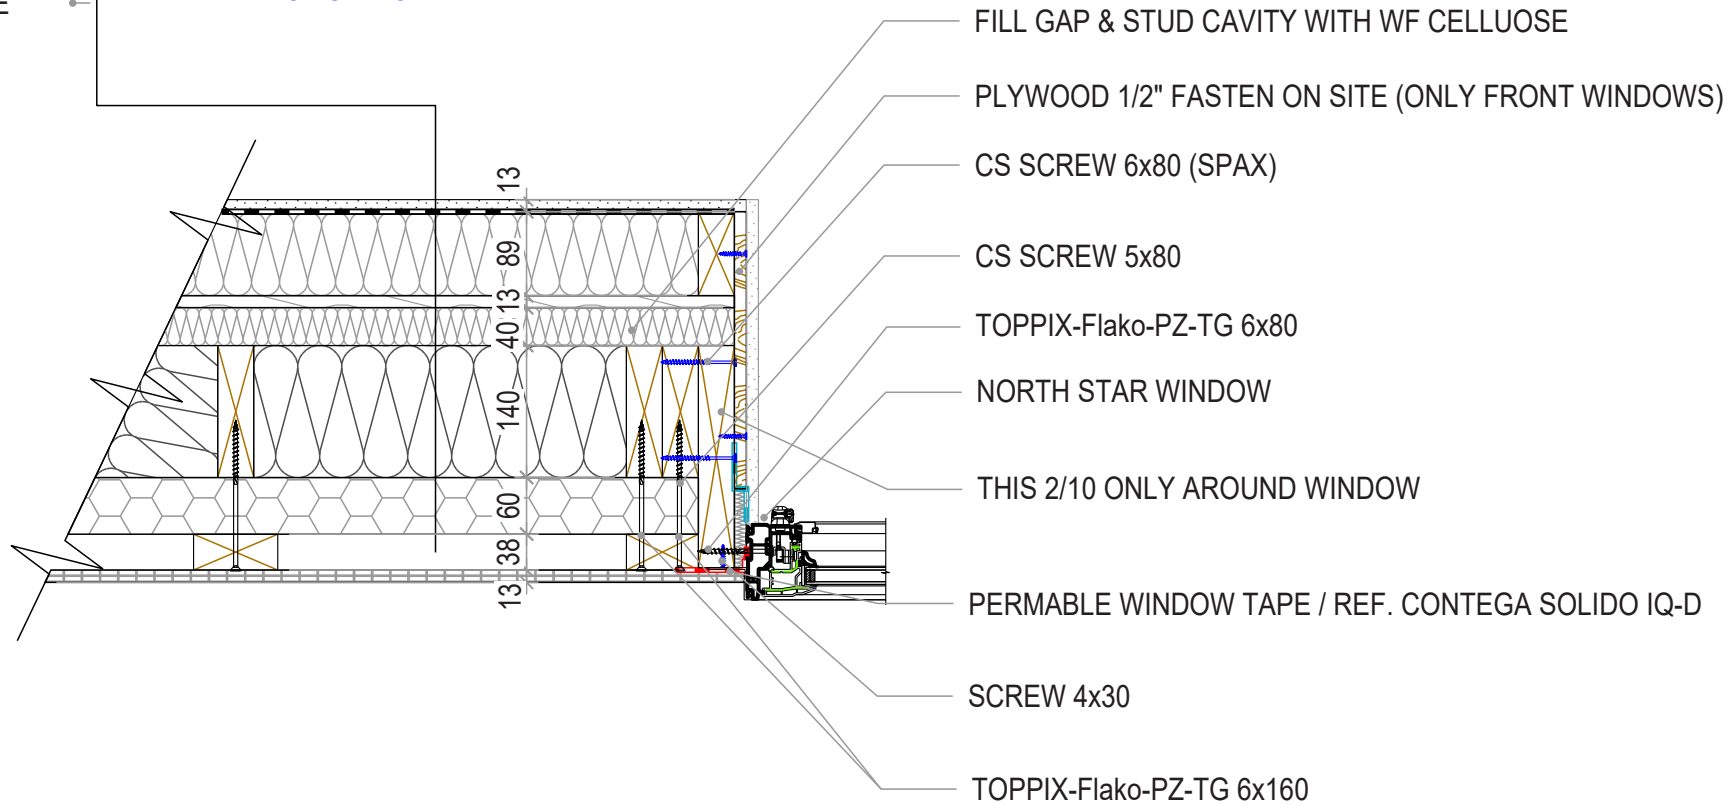

PROJECT: IFIT RETROFIT
 FILE NAME: Prefab Details 2D updated
 DATE: 29-04-2026 SCALE: 1/8

TITLE: Window Detail
 CHECKED BY: Raphael Spinner
 DESIGNER: Filip Macal



HSS DESIGN BUILD
 SUSTAINABLE & PASSIVE HOMES